


LEGEND

(18)	SHEET NUMBER
234	BLOCK NUMBER

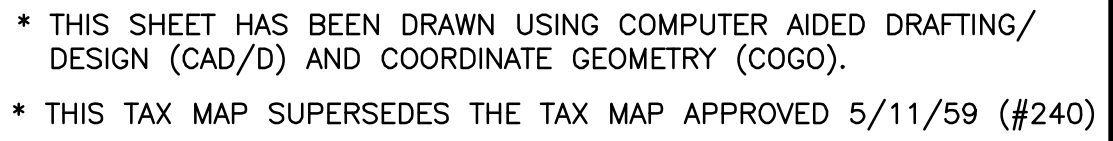

TAX MAP

TOWNSHIP OF PLAINSBORO

ROBERT R. HEGGAN

PROFESSIONAL LAND SURVEYOR
NEW JERSEY LICENSE NO. 17775
850 SO. WHITE HORSE PIKE
HAMMONTON, NEW JERSEY 08037
COA# 24GA27973300
TO SHOW CONDITIONS AS OF OCTOBER 2013

I HEREBY CERTIFY THAT THIS MAP AND ANY REQUIRED SURVEY HAS BEEN MADE UNDER MY IMMEDIATE SUPERVISION, AND COMPLIES WITH THE LAWS OF THE STATE OF NEW JERSEY.

ROBERT R. HEGGAN, PROFESSIONAL LAND SURVEYOR
N.J. LICENSE No. 17775

SHEET 1

WINROWS MIDRISE CONDOMINIUMS - BLOCK 201.01						THE WINDROWS AT PRINCETON FORRESTAL					
CONDO FLOOR	TYPE	SQ FT	CONDO FLOOR	TYPE	SQ FT	BlockNo	Lot	ADDRESS	TYPE	SQ FT	
2005	G	2BR/DEN A	1416	2	2BR DB	1453	0201	1001 1 HEDGE ROW ROAD	WINCHESTER	1862	
2006	G	1BR/DEN A	1119	2	2BR DB	1453	0201	1002 2 HEDGE ROW ROAD	WINCHESTER	1862	
2009	G	2BR/DEN A	1416	2	1BR B	792	0201	1003 3 HEDGE ROW ROAD	WORCHESTER	1573	
2010	G	2BR/DEN A	1416	2	1BR B	792	0201	1004 4 HEDGE ROW ROAD	WINCHESTER	1862	
2015	G	1BR B	792	2	1BR/DEN B	1213	0201	1005 5 HEDGE ROW ROAD	WINCHESTER	1862	
2016	G	1BR B	792	2	1BR/DEN B	1213	0201	1006 6 HEDGE ROW ROAD	YORK	2133	
2017	G	2BR/DEN A	1416	2	2BR A	1209	0201	1007 7 HEDGE ROW ROAD	WINCHESTER	1862	
2018	G	2BR/DEN A	1416	2	2BR A	1209	0201	1008 8 HEDGE ROW ROAD	CAMBRIDGE	2170	
2019	G	1BR C	974	2	1BR/DEN B	1213	0201	1009 9 HEDGE ROW ROAD	WINCHESTER	1862	
2020	G	1BR C	974	2	1BR/DEN B	1213	0201	1010 10 HEDGE ROW ROAD	CAMBRIDGE	2170	
2021	G	1BR/DEN B	1213	3	STUDIO D	721	0201	1011 11 HEDGE ROW ROAD	WORCHESTER	1573	
2022	G	1BR/DEN B	1213	3	1BR E	957	0201	1012 12 HEDGE ROW ROAD	YORK	2133	
2025	G	1BR B	792	3	1BR E	957	0201	1013 13 HEDGE ROW ROAD	WORCHESTER	1573	
2026	G	1BR B	792	3	STUDIO B	710	0201	1015 15 HEDGE ROW ROAD	WINCHESTER	1862	
2029	G	1BR DC	901	3	STUDIO A	620	0201	1017 17 HEDGE ROW ROAD	WINCHESTER	1862	
2030	G	1BR DC	901	3	1BR/DEN A	1119	0201	1019 19 HEDGE ROW ROAD	WINCHESTER	1862	
2031	G	2BR B	1293	3	1BR/DEN A	1119	0201	1021 21 HEDGE ROW ROAD	WORCHESTER	1573	
2033	G	2BR DB	1453	3	1BR A	840	0201	1023 23 HEDGE ROW ROAD	WINCHESTER	1862	
2034	G	2BR DB	1453	3	1BR A	840	0201	1025 25 HEDGE ROW ROAD	WINCHESTER	1862	
2035	G	1BR B	792	3	2BR/DEN A	1416	0201	1027 27 HEDGE ROW ROAD	NOTTINGHAM	2082	
2036	G	1BR B	792	3	2BR/DEN A	1416	0201	1028 28 HEDGE ROW ROAD	WORCHESTER	1573	
2037	G	1BR/DEN B	1213	3	2BR DC	1453	0201	1029 29 HEDGE ROW ROAD	NOTTINGHAM	2082	
2038	G	1BR/DEN B	1213	3	2BR DC	1453	0201	1030 30 HEDGE ROW ROAD	WORCHESTER	1573	
2039	G	2BR A	1209	3	STUDIO A	620	0201	1031 31 HEDGE ROW ROAD	WORCHESTER	1573	
2040	G	2BR A	1209	3	STUDIO A	620	0201	1032 32 HEDGE ROW ROAD	OXFORD	2072	
2041	G	1BR/DEN B	1213	3	2BR DB	1453	0201	1033 33 HEDGE ROW ROAD	WORCHESTER	1573	
2042	G	1BR/DEN B	1213	3	2BR DB	1453	0201	1034 34 HEDGE ROW ROAD	OXFORD	2072	
2045	1	1BR/DEN A	1119	3	2BR/DEN A	1416	0201	1035 35 HEDGE ROW ROAD	NOTTINGHAM	2082	
2105	1	1BR/DEN A	1119	3	2BR/DEN A	1416	0201	1036 36 HEDGE ROW ROAD	WINCHESTER	1862	
2106	1	1BR/DEN A	1119	3	2BR/DEN A	1416	0201	1037 37 HEDGE ROW ROAD	WINCHESTER	1862	
2107	1	1BR A	840	3	1BR C	974	0201	1038 38 HEDGE ROW ROAD	WINCHESTER	1862	
2108	1	1BR A	840	3	1BR C	974	0201	1039 39 HEDGE ROW ROAD	WORCHESTER	1573	
2109	1	2BR/DEN A	1416	3	1BR/DEN B	1213	0201	1041 41 HEDGE ROW ROAD	WINCHESTER	1862	
2110	1	2BR/DEN A	1416	3	1BR/DEN B	1213	0201	1043 43 HEDGE ROW ROAD	CAMBRIDGE	2170	
2111	1	2BR DB	1453	3	2BR A	1209	0201	1045 45 HEDGE ROW ROAD	YORK	2133	
2112	1	2BR DC	1572	3	2BR A	1209	0201	1047 47 HEDGE ROW ROAD	WORCHESTER	1573	
2115	1	2BR DB	1453	3	1BR DC	901	0201	1049 49 HEDGE ROW ROAD	WINCHESTER	1862	
2116	1	2BR DB	1453	3	1BR DC	901	0201	1051 51 HEDGE ROW ROAD	NOTTINGHAM	2082	
2117	1	2BR/DEN A	1416	3	2BR A	1209	0201	1101 1 JASMINE WAY	OXFORD	2072	
2118	1	2BR/DEN A	1416	3	2BR A	1209	0201	1103 3 JASMINE WAY	OXFORD	2072	
2119	1	1BR C	974	3	1BR DC	901	0201	1109 11 LARCH WAY	WORCHESTER	1573	
2120	1	1BR C	974	3	1BR DC	901	0201	1124 4 LARCH WAY	WORCHESTER	1573	
2121	1	1BR/DEN B	1213	3	2BR B	1293	0201	1301 1 AZALEA COURT	WINCHESTER	1862	
2122	1	1BR/DEN B	1213	3	2BR B	1293	0201	1302 2 AZALEA COURT	NOTTINGHAM	2082	
2123	1	2BR A	1209	3	2BR DB	1453	0201	1303 3 AZALEA COURT	CAMBRIDGE	2170	
2124	1	2BR A	1209	3	2BR DB	1453	0201	1304 4 AZALEA COURT	NOTTINGHAM	2082	
2125	1	1BR DC	901	3	1BR B	792	0201	1305 5 AZALEA COURT	YORK	2133	
2126	1	1BR DC	901	3	1BR B	792	0201	1306 6 AZALEA COURT	WORCHESTER	1573	
2127	1	2BR A	1209	3	1BR/DEN B	1213	0201	1307 7 AZALEA COURT	WORCHESTER	1573	
2128	1	2BR A	1209	3	1BR/DEN B	1213	0201	1308 8 AZALEA COURT	WINCHESTER	1862	
2129	1	1BR DC	901	3	2BR B	1293	0201	1309 9 AZALEA COURT	WINCHESTER	1862	
2130	1	1BR DC	901	3	2BR B	1293	0201	1401 1 BIRCHWOOD COURT	WINCHESTER	1862	
2131	1	2BR B	1293	3	1BR/DEN B	1213	0201	1402 2 BIRCHWOOD COURT	WINCHESTER	1862	
2132	1	2BR B	1293	3	1BR/DEN B	1213	0201	1403 3 BIRCHWOOD COURT	NOTTINGHAM	2082	
2133	1	2BR DB	1453	4	STUDIO D	721	0201	1404 4 BIRCHWOOD COURT	WORCHESTER	1573	
2134	1	2BR DB	1453	4	1BR E	957	0201	1405 5 BIRCHWOOD COURT	WINCHESTER	1862	
2135	1	1BR B	792	4	1BR E	957	0201	1406 6 BIRCHWOOD COURT	WINCHESTER	1862	
2136	1	1BR B	792	4	STUDIO B	710	0201	1407 7 BIRCHWOOD COURT	YORK	2133	
2137	1	1BR/DEN B	1213	4	STUDIO A	620	0201	1408 8 BIRCHWOOD COURT	YORK	2133	
2138	1	1BR/DEN B	1213	4	1BR/DEN A	1119	0201	1409 9 BIRCHWOOD COURT	CAMBRIDGE	2170	
2139	1	2BR A	1209	4	1BR/DEN A	1119	0201	1411 11 BIRCHWOOD COURT	WINCHESTER	1862	
2140	1	2BR A	1209	4	1BR A	840	0201	1413 13 BIRCHWOOD COURT	WINCHESTER	1862	
2141	1	1BR/DEN B	1213	4	1BR A	840	0201	1415 15 BIRCHWOOD COURT	WINCHESTER	1862	
2142	1	1BR/DEN B	1213	4	2BR/DEN A	1416	0201	1501 1 CONFIR COURT	WINCHESTER	1862	
2200	2	STUDIO C	687	4	2BR/DEN A	1416	0201	1502 2 CONFIR COURT	NOTTINGHAM	2082	
2201	2	1BR E	957	4	2BR DC	1453	0201	1503 3 CONFIR COURT	YORK	2133	
2202	2	1BR E	957	4	2BR DC	1453	0201	1504 4 CONFIR COURT	WINCHESTER	1862	
2203	2	STUDIO B	710	4	STUDIO A	620	0201	1505 5 CONFIR COURT	CAMBRIDGE	2170	
2204	2	STUDIO A	620	4	STUDIO A	620	0201	1506 6 CONFIR COURT	CAMBRIDGE	2170	
2205	2	1BR/DEN A	1119	4	2BR DB	1453	0201	1507 7 CONFIR COURT	WORCHESTER	1573	
2206	2	1BR/DEN A	1119	4	2BR DB	1453	0201	1508 8 CONFIR COURT	YORK	2133	
2207	2	1BR A	840	4	2BR/DEN A	1416	0201	1509 9 CONFIR COURT	WINCHESTER	1862	
2208	2	1BR A	840	4	2BR/DEN A	1416	0201	1601 10 CONFIR COURT	OXFORD	2072	
2209	2	2BR/DEN A	1416	4	1BR C	974	0201	1602 1 DOUGLAS FIR COURT	OXFORD	2072	
2210	2	2BR/DEN A	1416	4	1BR C	974	0201	1603 3 DOUGLAS FIR COURT	OXFORD	2072	
2211	2	2BR DB	1453	4	1BR/DEN B	1213	0201	1604 4 DOUGLAS FIR COURT	WORCHESTER	1573	
2212	2	2BR DC	1572	4	1BR/DEN B	1213	0201	1701 1 EMPRESS COURT	OXFORD	2072	
2213	2	STUDIO A	620	4	2BR A	1209	0201	1702 2 EMPRESS COURT	WINCHESTER	1862	
2214	2	STUDIO A	620	4	2BR A	1209	0201	1703 3 EMPRESS COURT	YORK	2133	
2215	2	2BR DB	1453	4	1BR DC	901	0201	1704 4 EMPRESS COURT	WINCHESTER	1862	
2216	2	2BR DB	1453	4	1BR DC	901	0201	1705 5 EMPRESS COURT	CAMBRIDGE	2170	
2217	2	2BR/DEN A	1416	4	2BR A	1209	0201	1706 6 EMPRESS COURT	WINCHESTER	1862	
2218	2	2BR/DEN A	1416	4	2BR A	1209	0201	1707 7 EMPRESS COURT	WINCHESTER	1862	
2219	2	1BR C	974	4	1BR DC	901	0201	1708 8 EMPRESS COURT	CAMBRIDGE	2170	
2220	2	1BR C	974	4	1BR DC	901	0201	1709 9 EMPRESS COURT	NOTTINGHAM	2082	
2221	2	1BR/DEN B	1213	4	2BR B	1293	0201	1710 10 EMPRESS COURT	YORK	2133	
2222	2	1BR/DEN B	1213	4	2BR B	1293	0201	1801 1 FRINGE TREE COURT	OXFORD	2072	
2223	2	2BR A	1209	4	2BR DB	1453	0201	1802 2 FRINGE TREE COURT	OXFORD	2072	
2224	2	2BR A	1209	4	2BR DB	1453	0201	1803 3 FRINGE TREE COURT	WORCHESTER	1573	
2225	2	1BR DC	901	4	1BR B	792	0201	1804 4 FRINGE TREE COURT	WORCHESTER	1573	
2226	2	1BR DC	901	4	1BR B	792	0201	1805 5 FRINGE TREE COURT	WORCHESTER	1573	
2227	2	2BR A	1209	4	1BR/DEN B	1213	0201	1806 6 FRINGE TREE COURT	WINCHESTER	1862	
2228	2	2BR A	1209	4	1BR/DEN B	1213	0201	1807 7 FRINGE TREE COURT	NOTTINGHAM	2082	
2229	2	1BR DC	901	4	2BR A	1209	0201	1808 8 FRINGE TREE COURT	WINCHESTER	1862	
2230	2	1BR DC	901	4	2BR A	1209	0201	1809 9 FRINGE TREE COURT	WINCHESTER	1862	
2231	2	2BR B	1293	4	1BR/DEN B	1213	0201	1810 10 FRINGE TREE COURT	WORCHESTER	1573	
2232	2	2BR B	1293	4	1BR/DEN B	1213	0201	1812 12 FRINGE TREE COURT	NOTTINGHAM	2082	
							0201	1801 1 GREENLEAF COURT	CAMBRIDGE	2170	
							0201	1802 2 GREENLEAF COURT	WINCHESTER	1862	
							0201	1803 3 GREENLEAF COURT	YORK	2133	
							0201	1804 4 GREENLEAF COURT	WINCHESTER	1862	
							0201	1805 5 GREENLEAF COURT	CAMBRIDGE	2170	
							0201	1807 7 GREENLEAF COURT	YORK	2133	

CONDO UNITS ARE DEPICTED FOR FLOOR LOCATION ONLY.
ACTUAL UNIT SIZES ARE IN SQUARE FOOTAGE TABLES ABOVE


REVISIONS		
DATE	BY	LIC.NO
12/2009	M.J.Mc GURL	38338

GROUND/1st FLOOR 2nd FLOOR

3rd FLOOR

4th FLOOR

5thFLOOR

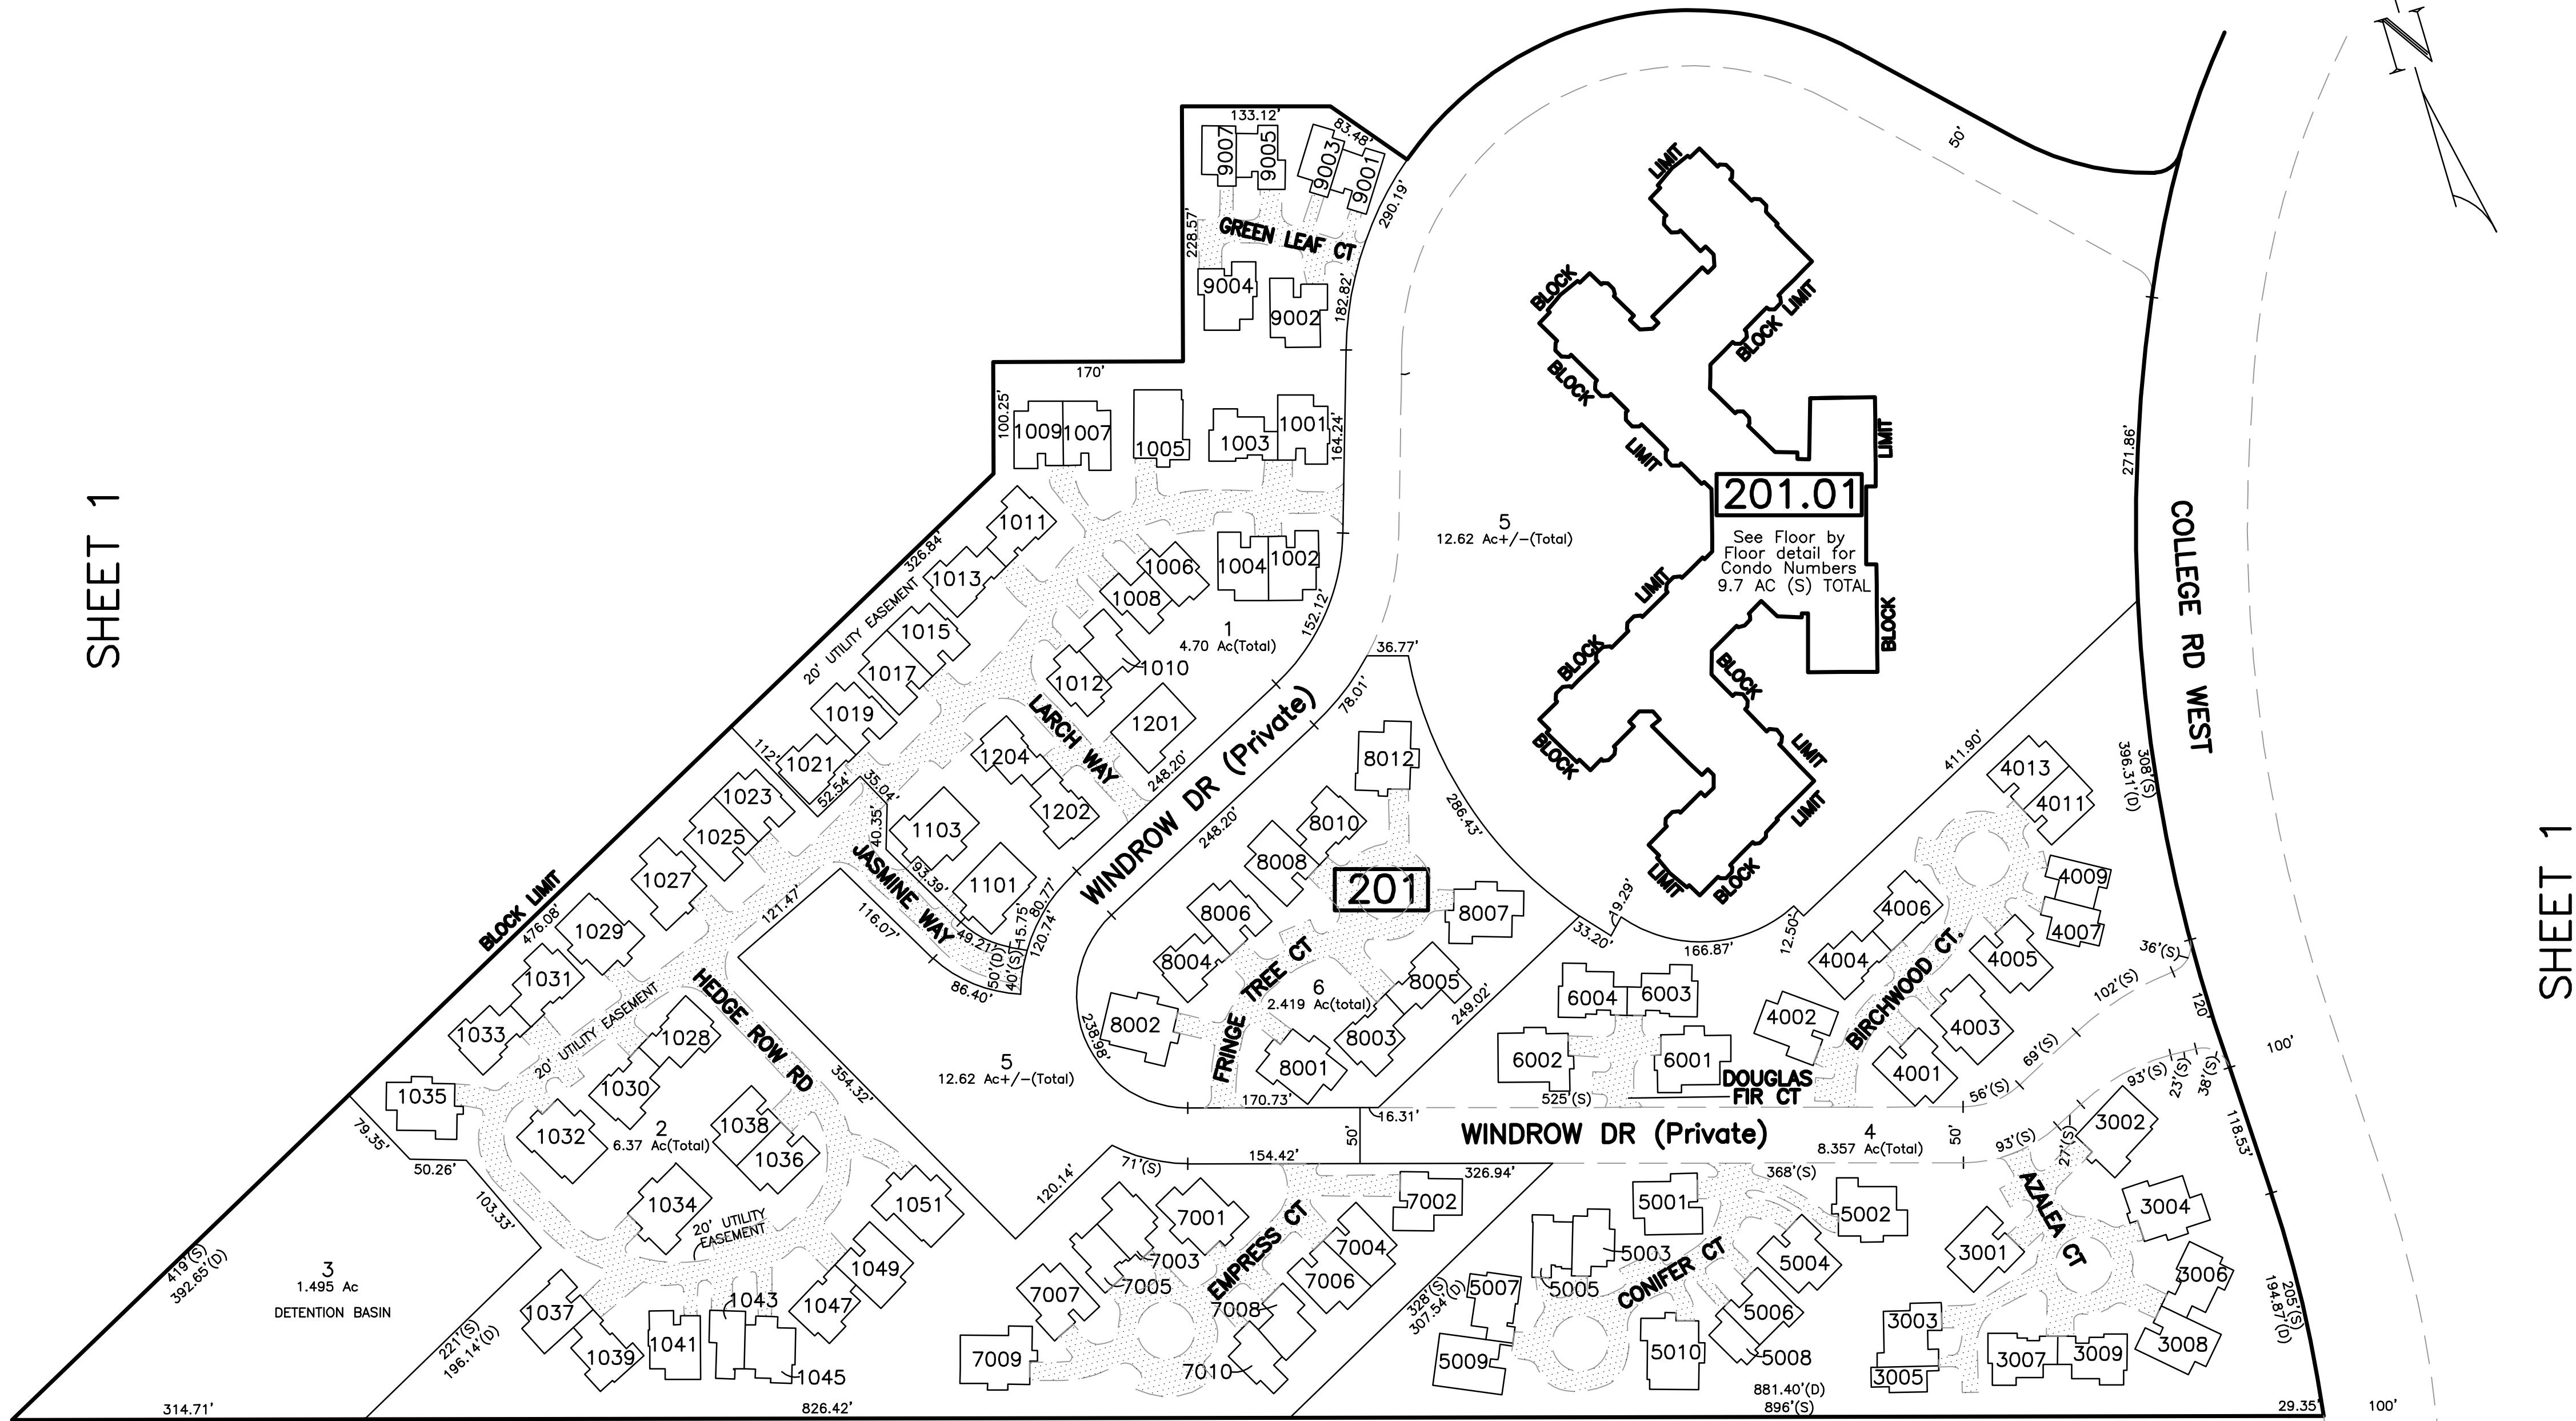

SHEET 4

SHEET 5

SHEET 1

* THIS SHEET HAS BEEN DRAWN USING COMPUTER AIDED DRAFTING/
DESIGN (CAD/D) AND COORDINATE GEOMETRY (COCO).

TAX MAP
TOWNSHIP OF PLAINSBORO


MIDDLESEX COUNTY
SCALE: 1" = 100'

NEW JERSEY
DATE: OCT. 2003



ROBERT R. HEGGAN

PROFESSIONAL LAND SURVEYOR
NEW JERSEY LICENSE NO. 17775

850 SO. WHITE HORSE PIKE
HAMMONTON, NEW JERSEY 08037
COA# 246A27973300

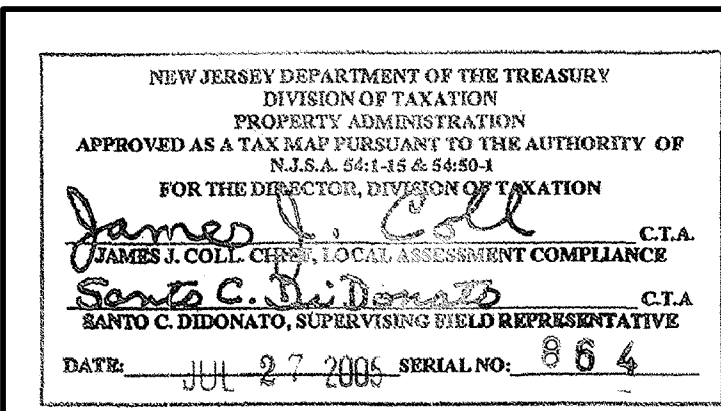


REVISED	REV. BY	CHK.	REVISIONS		
			DATE	BY	LIC.NO
			12/2005	M.J. McGURL CME ASSOC.	38338
			1/2009	M.J. McGURL CME ASSOC.	38338
RECEIVED	REV. BY	CHK.	REVISIONS		
			DATE	BY	LIC.NO
			1/2009	M.J. McGURL CME ASSOC.	38338
			9/2015	M.J. McGURL CME ASSOC.	38338
9/2015 12/2009	REVISED	DESCRIPTION	REVISIONS		
			DATE	BY	LIC.NO
			12/2005	M.J. McGURL CME ASSOC.	38338
			1/2009	M.J. McGURL CME ASSOC.	38338

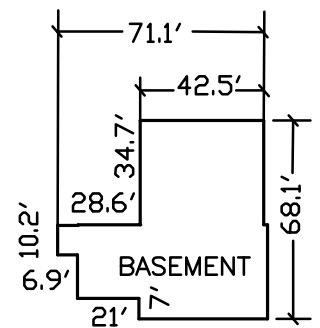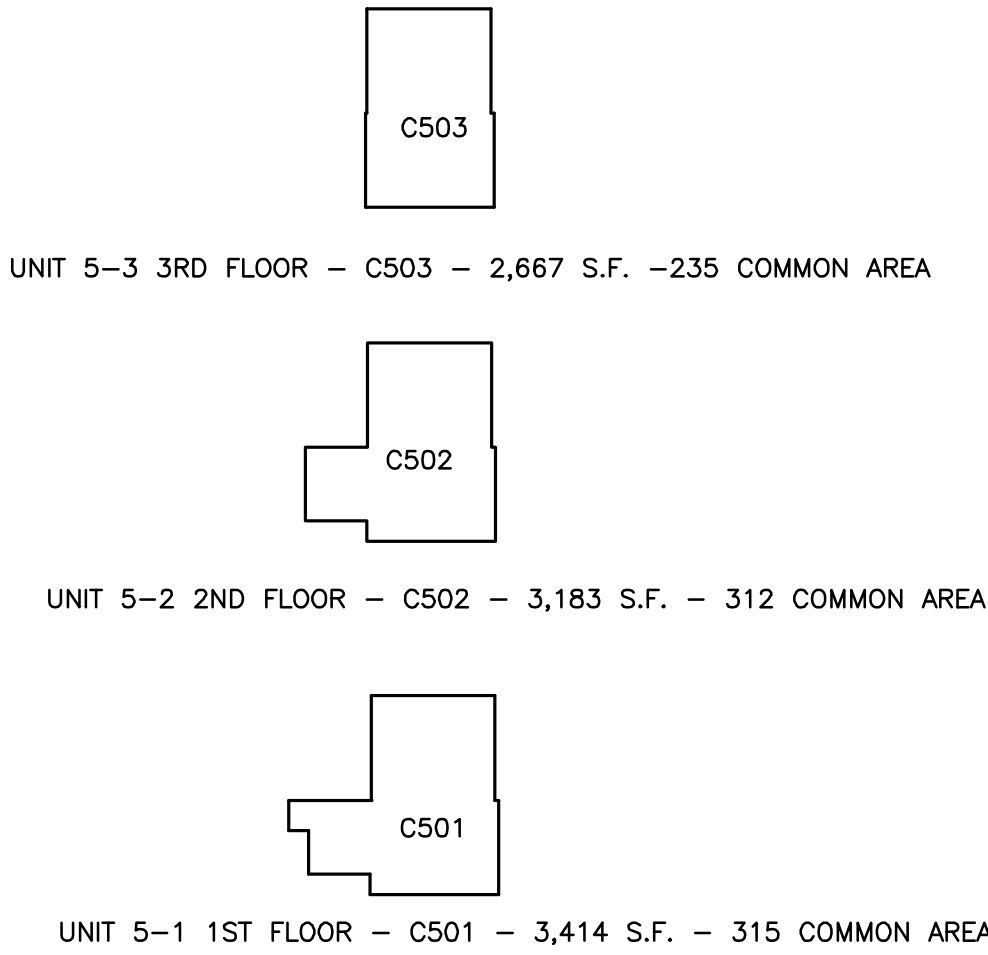

BASEMENT 3,507 - C500 -S.F. COMMON AREA

UNIT 5
3 STORY
W/ BASEMENT

BLOCK 302
LOT 1.01
NTS

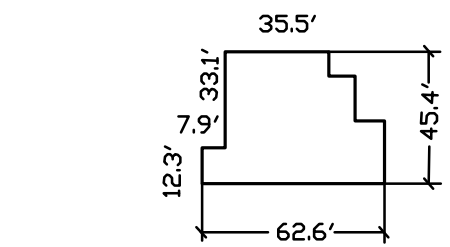


UNIT 3-1 1ST FLOOR - C301- 1,604 S.F. - 606 COMMON AREA
UNIT 3-2 2ND FLOOR - C302- 2,222 S.F.
UNIT 3-3 3RD FLOOR - C302 -762 S.F.
2 ND AND 3RD FLOOR = C302 = TOTAL 2,984 S.F.


UNIT 3
3 STORY
NTS
BLOCK 302
LOT 1.01
NTS

PRINCETON TOWNSHIP
MERCER COUNTY
CARNEGIE LAKE
DELAWARE RARITAN CANAL

WEST WINDSOR TOWNSHIP
MERCER COUNTY

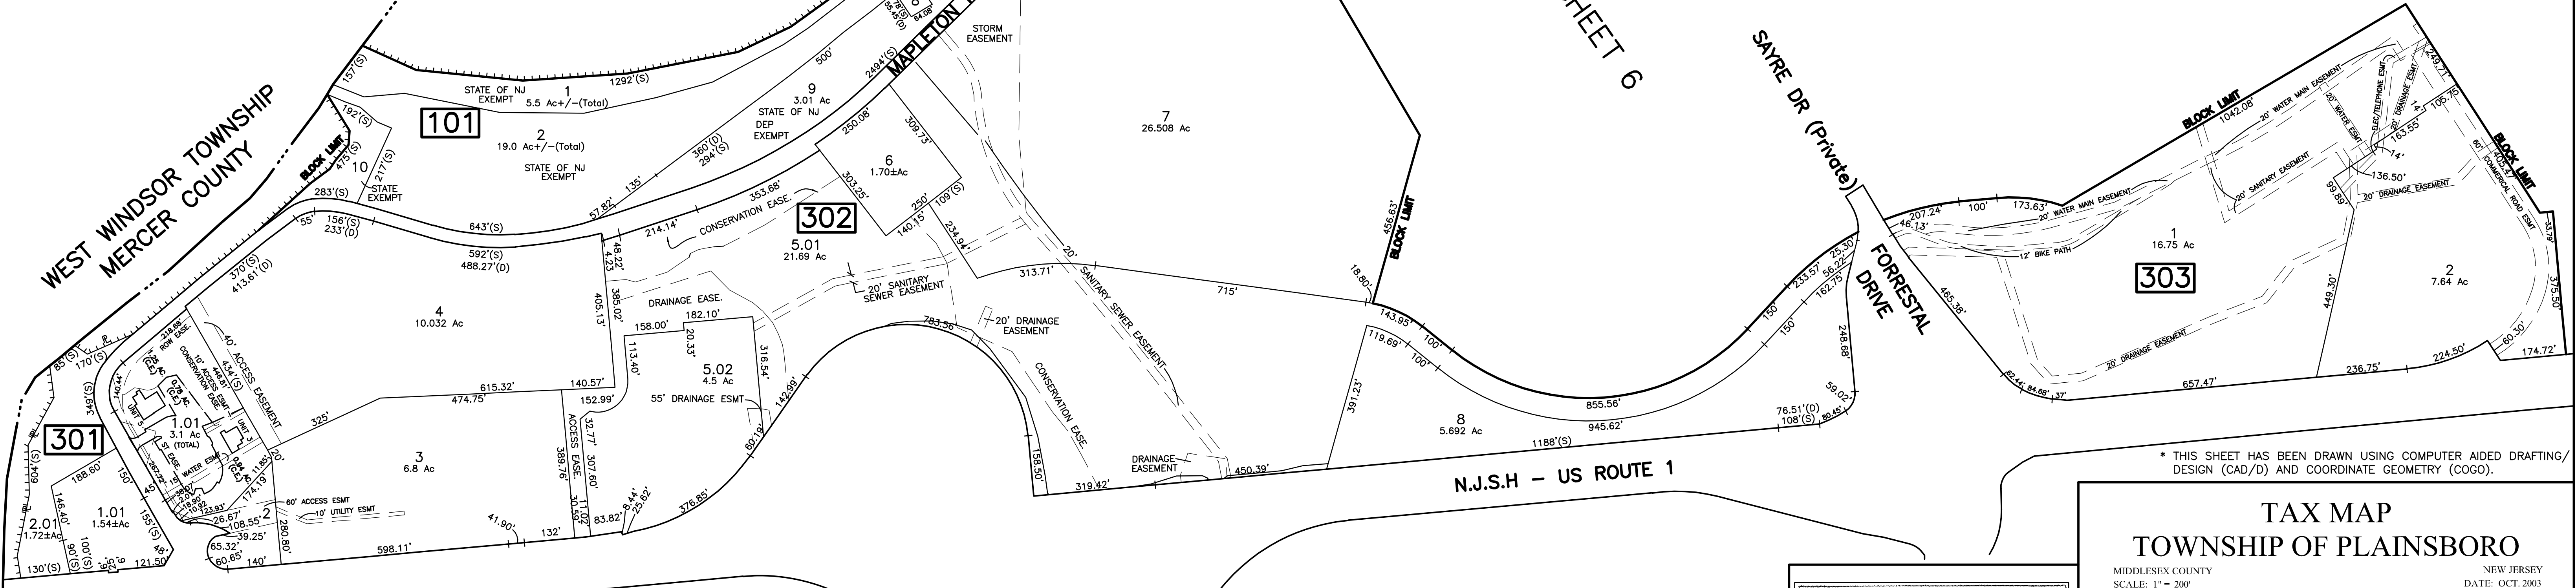

REVISIONS		
DATE	BY	LIC. NO
12/2016	M.J. McGURL	38338

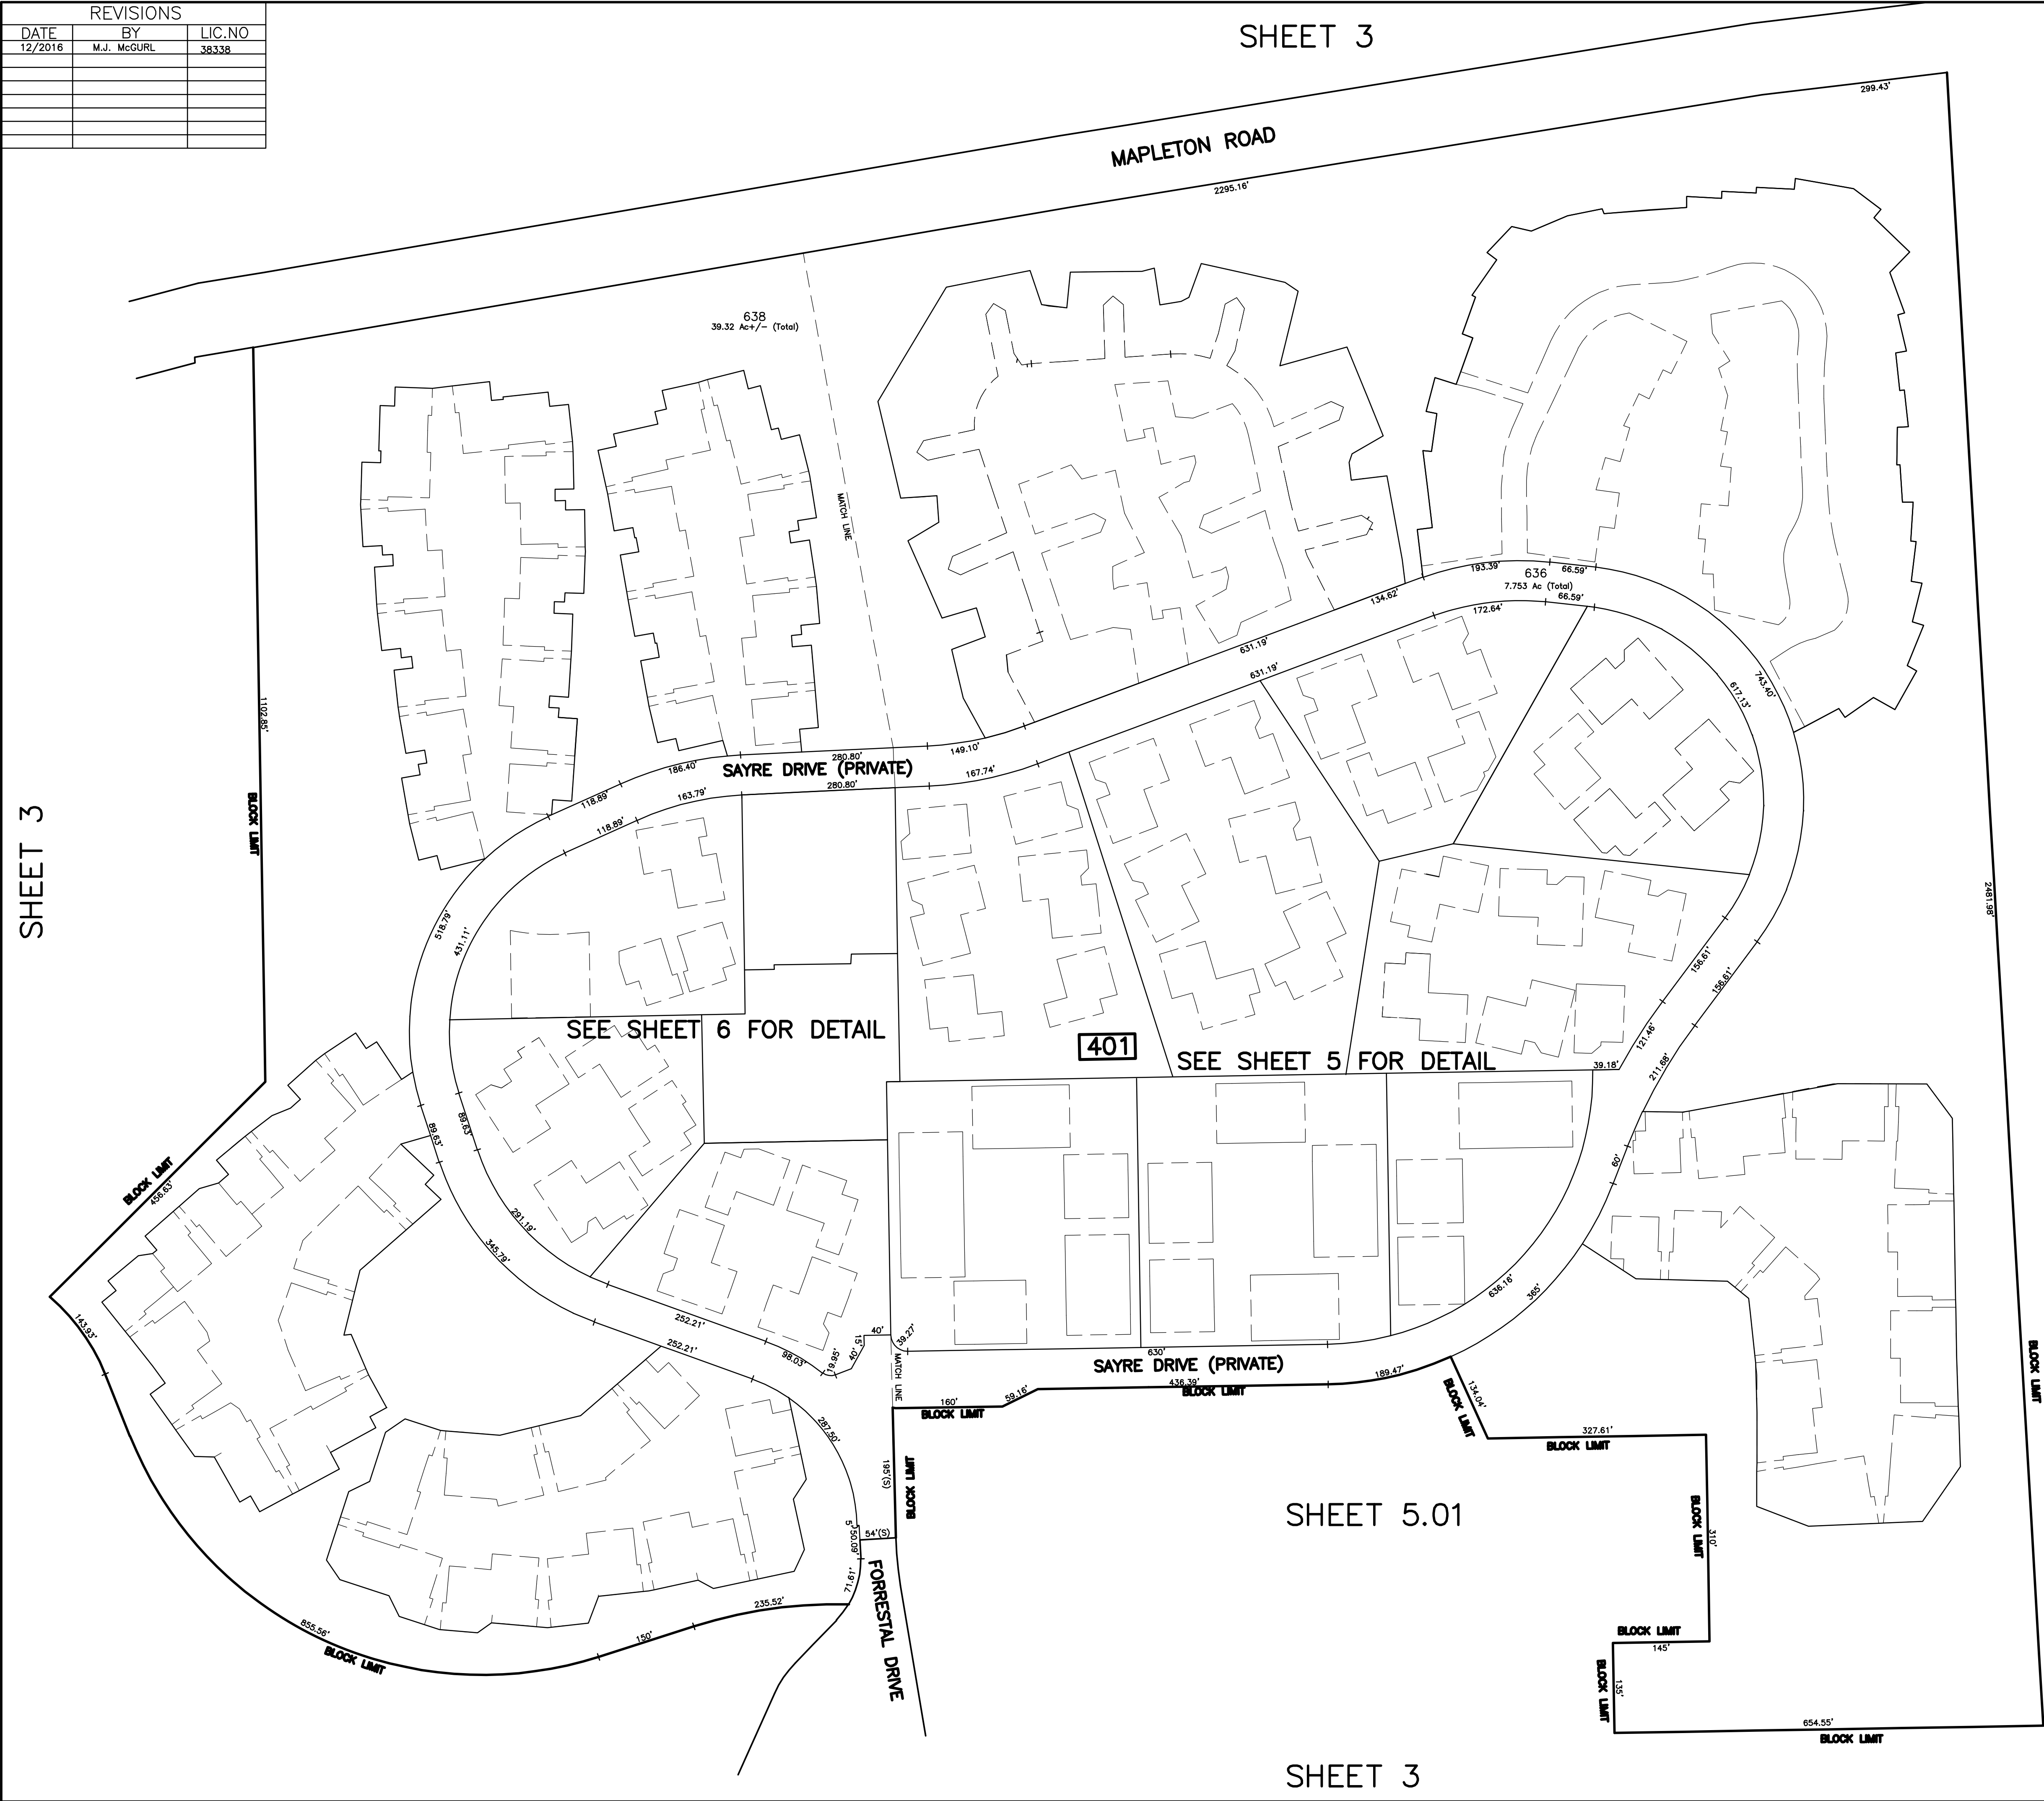


* THIS SHEET HAS BEEN DRAWN USING COMPUTER AIDED DRAFTING/ DESIGN (CAD/D) AND COORDINATE GEOMETRY (COGO).

NEW JERSEY DEPARTMENT OF THE TREASURY
DIVISION OF TAXATION
PROPERTY ADMINISTRATION
APPROVED AS A TAX MAP PURSUANT TO THE AUTHORITY OF
N.J.A.C. 17:27 & 17:28
FOR THE DIRECTOR, DIVISION OF TAXATION
James J. Coll C.T.A.
Santo C. DiDonato C.T.A.
DATE: JUL 27 2016 SERIAL NO: 864

TAX MAP
TOWNSHIP OF PLAINSBORO
MIDDLESEX COUNTY
SCALE: 1" = 120'
NEW JERSEY
DATE: OCT. 2003
ROBERT R. HEGGAN
PROFESSIONAL LAND SURVEYOR
NEW JERSEY LICENSE NO. 17775
850 SO. WHITE HORSE PIKE
HAMMONTON, NEW JERSEY 08037
COA# 24GA27973300

REVISIONS		
DATE	BY	LIC.NO
12/2016	M.J. McGURL	38338


SHEET 5

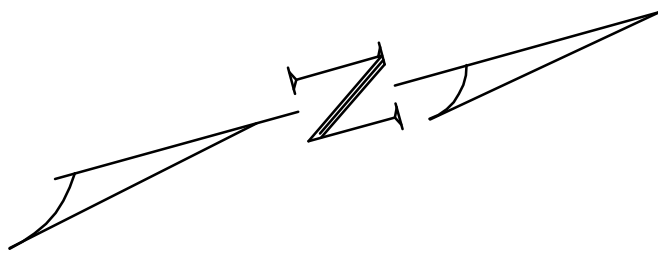

SHEET 6

SHEET 3

BLOCK	LOT	ADDRESS	TYPE	SQ FT
502	2	701 SAYRE DRIVE	MCCARTER	1650
502	3	702 SAYRE DRIVE	LANDING	2070
502	4	703 SAYRE DRIVE	CARNEGIE	2050
502	5	704 SAYRE DRIVE	HARRISON	1800
502	6	705 SAYRE DRIVE	MCCARTER	1650
502	7	706 SAYRE DRIVE	LANDING	2070
502	8	707 SAYRE DRIVE	CARNEGIE	2050
502	9	708 SAYRE DRIVE	HARRISON	1800

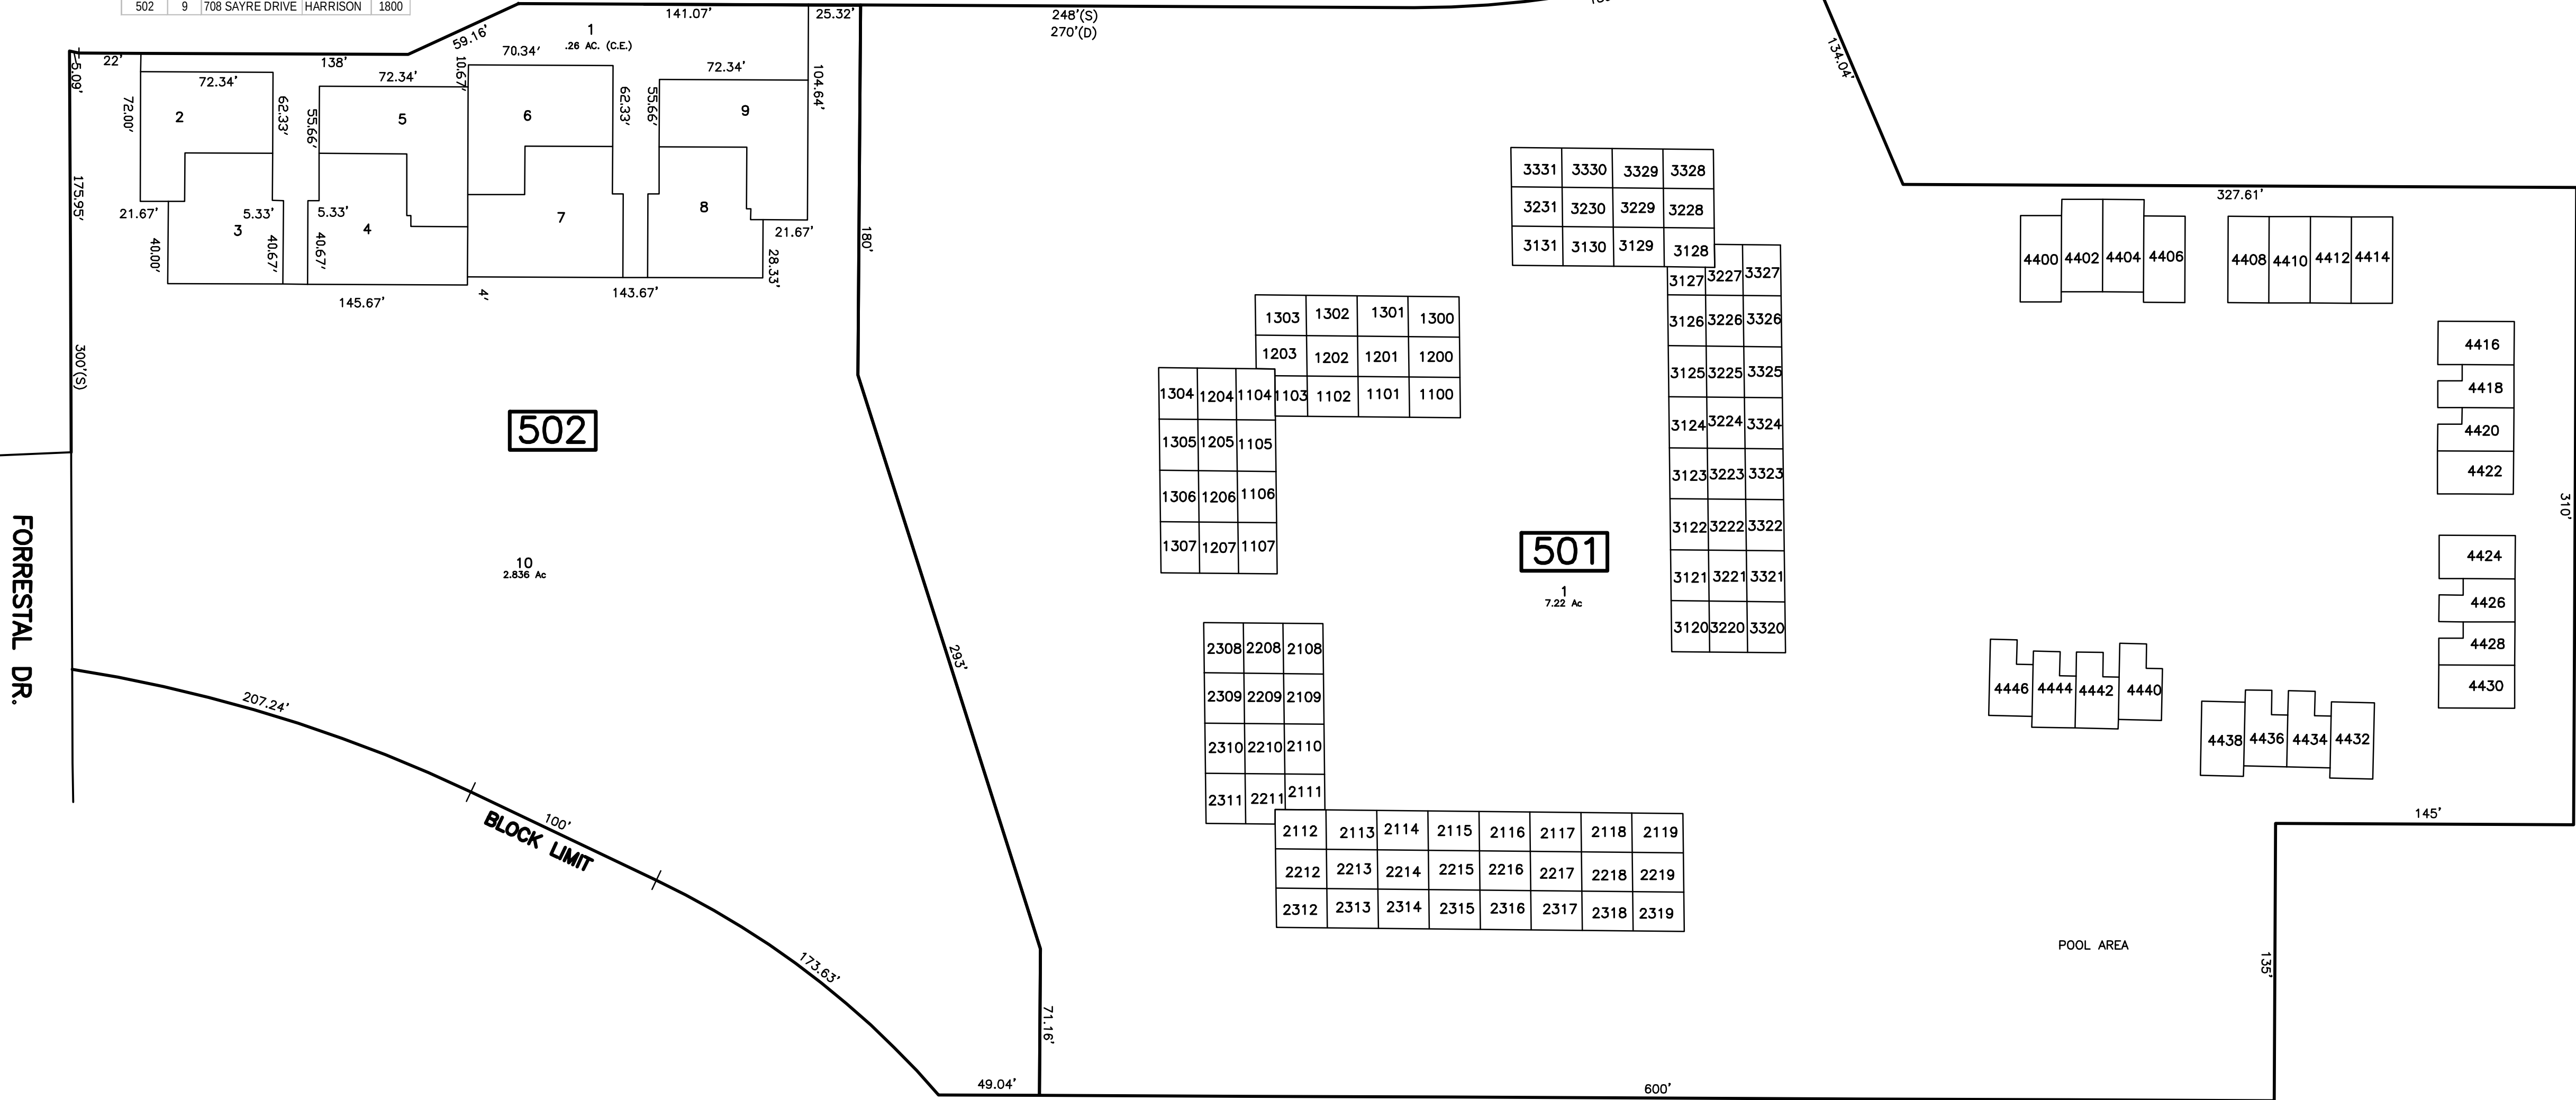

THE COMMONS CONDOMINIUMS AT PRINCETON LANDING BLOCK 501							
LOT	UNIT	TYPE	SQ FT	LOT	UNIT	TYPE	SQ FT
1100	BERKSHIRE 1	935		3120	BERKSHIRE 1	935	
1101	BERKSHIRE 1	935		3121	ASTOR	770	
1102	BERKSHIRE 1	935		3122	BERKSHIRE 1	935	
1103	BERKSHIRE 1	935		3123	BERKSHIRE 1	935	
1104	BERKSHIRE 2	960		3124	BERKSHIRE 1	935	
1105	BERKSHIRE 1	935		3125	BERKSHIRE 1	935	
1106	BERKSHIRE 1	935		3126	BERKSHIRE 1	935	
1107	BERKSHIRE 1	935		3127	ASTOR	770	
1200	BERKSHIRE 1	935		3128	BERKSHIRE 2	960	
1201	BERKSHIRE 1	935		3129	BERKSHIRE 1	935	
1202	BERKSHIRE 1	935		3130	ASTOR	770	
1203	BERKSHIRE 1	935		3131	BERKSHIRE 1	935	
1204	BERKSHIRE 2	960		3220	BERKSHIRE 1	935	
1205	BERKSHIRE 1	935		3221	BERKSHIRE 1	935	
1206	BERKSHIRE 1	935		3222	BERKSHIRE 1	935	
1207	BERKSHIRE 1	935		3223	BERKSHIRE 1	935	
1300	ASTOR	770		3224	BERKSHIRE 1	935	
1301	ASTOR	770		3225	BERKSHIRE 1	935	
1302	BERKSHIRE 1	935		3226	BERKSHIRE 1	935	
1303	ASTOR	770		3227	BERKSHIRE 1	935	
1304	BERKSHIRE 2	960		3228	BERKSHIRE 2	960	
1305	ASTOR	770		3229	BERKSHIRE 1	935	
1306	BERKSHIRE 1	935		3230	BERKSHIRE 1	935	
1307	ASTOR	770		3231	BERKSHIRE 1	935	
2109	BERKSHIRE 1	935		3321	BERKSHIRE 1	935	
2110	BERKSHIRE 1	935		3322	ASTOR	770	
2111	BERKSHIRE 1	935		3323	ASTOR	770	
2112	BERKSHIRE 2	960		3324	ASTOR	770	
2113	BERKSHIRE 1	935		3325	ASTOR	770	
2114	BERKSHIRE 1	935		3326	BERKSHIRE 1	935	
2115	BERKSHIRE 1	935		3327	ASTOR	770	
2116	BERKSHIRE 1	935		3328	BERKSHIRE 1	935	
2117	BERKSHIRE 1	935		3329	ASTOR	770	
2118	BERKSHIRE 1	935		3330	BERKSHIRE 1	935	
2119	BERKSHIRE 1	935		3331	ASTOR	770	
2208	BERKSHIRE 1	935		4400	CHELSEA	1130	
2209	BERKSHIRE 1	935		4401	CHELSEA	1130	
2210	BERKSHIRE 1	935		4402	CHELSEA	1130	
2211	BERKSHIRE 1	935		4403	CHELSEA	1130	
2212	BERKSHIRE 2	960		4404	CHELSEA	1130	
2213	BERKSHIRE 1	935		4405	CHELSEA	1130	
2214	BERKSHIRE 1	935		4406	CHELSEA	1130	
2215	BERKSHIRE 1	935		4407	DURHAM	1298	
2216	BERKSHIRE 1	935		4408	DURHAM	1298	
2217	BERKSHIRE 1	935		4409	CHELSEA	1130	
2218	BERKSHIRE 1	935		4410	CHELSEA	1130	
2219	BERKSHIRE 1	935		4411	DURHAM	1298	
2308	BERKSHIRE 1	935		4412	DURHAM	1298	
2309	ASTOR	770		4413	DURHAM	1298	
2310	BERKSHIRE 1	935		4414	CHELSEA	1130	
2311	ASTOR	770		4415	DURHAM	1298	
2312	BERKSHIRE 2	960		4416	DURHAM	1298	
2313	ASTOR	770		4417	CHELSEA	1130	
2314	ASTOR	770		4418	CHELSEA	1130	
2315	ASTOR	770		4419	DURHAM	1298	
2316	ASTOR	770		4420	CHELSEA	1130	
2317	ASTOR	770		4421	CHELSEA	1130	
2318	ASTOR	770		4422	CHELSEA	1130	
2319	ASTOR	770		4423	CHELSEA	1130	

SHEET 5

* THIS SHEET HAS BEEN DRAWN USING COMPUTER AIDED DRAFTING/ DESIGN (CAD/D) AND COORDINATE GEOMETRY (COGO).

TAX MAP
TOWNSHIP OF PLAINSBORO


MIDDLESEX COUNTY
SCALE: 1" = 50'

NEW JERSEY
DATE: OCT. 2003

ROBERT R. HEGGAN

PROFESSIONAL LAND SURVEYOR
NEW JERSEY LICENSE NO. 17775

850 SO. WHITE HORSE PIKE
HAMMONTON, NEW JERSEY 08037
COA# 24GA27973300

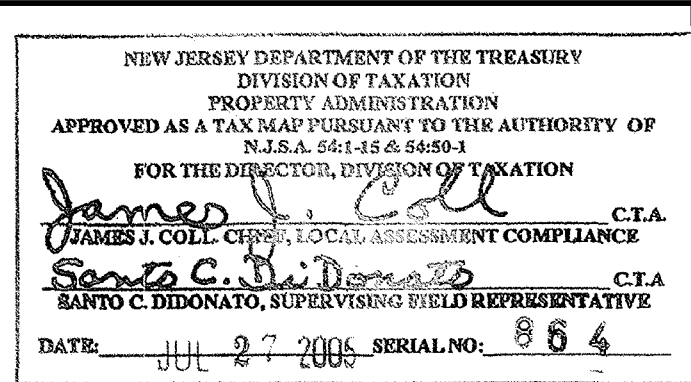

SHEET 3

REVISIONS		
DATE	BY	LIC.NO
12/2016	M.J. McGURL	38668

SHEET 5

SHEET 3

SHEET 5.01

TOWNHOUSES AT PRINCETON LANDING							
BLOCK	LOT	ADDRESS	MODEL	SQFT	BLOCK	LOT	ADDRESS
401	401	401 SAYRE DRIVE	HARRISON	1800	401	523	523 SAYRE DRIVE
401	402	402 SAYRE DRIVE	CARNEGIE	2050	401	524	524 SAYRE DRIVE
401	403	403 SAYRE DRIVE	LANDING	2070	401	525	525 SAYRE DRIVE
401	404	404 SAYRE DRIVE	MCCARTER	1650	401	526	526 SAYRE DRIVE
401	405	405 SAYRE DRIVE	MCCARTER	1650	401	527	527 SAYRE DRIVE
401	406	406 SAYRE DRIVE	LANDING	2070	401	528	528 SAYRE DRIVE
401	407	407 SAYRE DRIVE	LANDING	2070	401	529	529 SAYRE DRIVE
401	408	408 SAYRE DRIVE	MCCARTER	1650	401	530	530 SAYRE DRIVE
401	409	409 SAYRE DRIVE	MCCARTER	1650	401	531	531 SAYRE DRIVE
401	410	410 SAYRE DRIVE	LANDING	2070	401	532	532 SAYRE DRIVE
401	411	411 SAYRE DRIVE	CARNEGIE	2050	401	533	533 SAYRE DRIVE
401	412	412 SAYRE DRIVE	HARRISON	1800	401	534	534 SAYRE DRIVE
401	413	413 SAYRE DRIVE	MCCARTER	1650	401	535	535 SAYRE DRIVE
401	414	414 SAYRE DRIVE	LANDING	2070	401	536	536 SAYRE DRIVE
401	415	415 SAYRE DRIVE	CARNEGIE	2050	401	537	537 SAYRE DRIVE
401	416	416 SAYRE DRIVE	HARRISON	1800	401	538	538 SAYRE DRIVE
401	417	417 SAYRE DRIVE	MCCARTER	1650	401	539	539 SAYRE DRIVE
401	418	418 SAYRE DRIVE	LANDING	2070	401	540	540 SAYRE DRIVE
401	419	419 SAYRE DRIVE	LANDING	2070	401	541	541 SAYRE DRIVE
401	420	420 SAYRE DRIVE	MCCARTER	1650	401	542	542 SAYRE DRIVE
401	421	421 SAYRE DRIVE	MCCARTER	1650	401	543	543 SAYRE DRIVE
401	422	422 SAYRE DRIVE	LANDING	2070	401	544	544 SAYRE DRIVE
401	423	423 SAYRE DRIVE	CARNEGIE	2050	401	545	545 SAYRE DRIVE
401	424	424 SAYRE DRIVE	HARRISON	1800	401	546	546 SAYRE DRIVE
401	425	425 SAYRE DRIVE	MCCARTER	1650	401	547	547 SAYRE DRIVE
401	426	426 SAYRE DRIVE	LANDING	2070	401	548	548 SAYRE DRIVE
401	427	427 SAYRE DRIVE	CARNEGIE	2050	401	549	549 SAYRE DRIVE
401	428	428 SAYRE DRIVE	HARRISON	1800	401	550	550 SAYRE DRIVE
401	440	440 SAYRE DRIVE	MCCARTER	1650	401	551	551 SAYRE DRIVE
401	441	441 SAYRE DRIVE	LANDING	2070	401	552	552 SAYRE DRIVE
401	442	442 SAYRE DRIVE	CARNEGIE	2050	401	553	553 SAYRE DRIVE
401	443	443 SAYRE DRIVE	HARRISON	1800	401	554	554 SAYRE DRIVE
401	444	444 SAYRE DRIVE	HARRISON	1800	401	555	555 SAYRE DRIVE
401	445	445 SAYRE DRIVE	CARNEGIE	2050	401	556	556 SAYRE DRIVE
401	446	446 SAYRE DRIVE	HARRISON	1800	401	557	557 SAYRE DRIVE
401	447	447 SAYRE DRIVE	MCCARTER	1650	401	558	558 SAYRE DRIVE
401	448	448 SAYRE DRIVE	HARRISON	1800	401	559	559 SAYRE DRIVE
401	449	449 SAYRE DRIVE	CARNEGIE	2050	401	560	560 SAYRE DRIVE
401	450	450 SAYRE DRIVE	LANDING	2070	401	561	561 SAYRE DRIVE
401	451	451 SAYRE DRIVE	MCCARTER	1650	401	562	562 SAYRE DRIVE
401	452	452 SAYRE DRIVE	HARRISON	1800	401	563	563 SAYRE DRIVE
401	453	453 SAYRE DRIVE	CARNEGIE	2050	401	564	564 SAYRE DRIVE
401	454	454 SAYRE DRIVE	LANDING	2070	401	565	565 SAYRE DRIVE
401	455	455 SAYRE DRIVE	MCCARTER	1650	401	566	566 SAYRE DRIVE
401	456	456 SAYRE DRIVE	HARRISON	1800	401	567	567 SAYRE DRIVE
401	457	457 SAYRE DRIVE	LANDING	2070	401	568	568 SAYRE DRIVE
401	458	458 SAYRE DRIVE	LANDING	2070	401	569	569 SAYRE DRIVE
401	459	459 SAYRE DRIVE	MCCARTER	1650	401	570	570 SAYRE DRIVE
401	460	460 SAYRE DRIVE	HARRISON	1800	401	571	571 SAYRE DRIVE
401	461	461 SAYRE DRIVE	CARNEGIE	2050	401	572	572 SAYRE DRIVE
401	462	462 SAYRE DRIVE	LANDING	2070	401	573	573 SAYRE DRIVE
401	463	463 SAYRE DRIVE	MCCARTER	1650	401	574	574 SAYRE DRIVE
401	464	464 SAYRE DRIVE	HARRISON	1800	401	575	575 SAYRE DRIVE
401	465	465 SAYRE DRIVE	CARNEGIE	2050	401	576	576 SAYRE DRIVE
401	466	466 SAYRE DRIVE	LANDING	2070	401	577	577 SAYRE DRIVE
401	467	467 SAYRE DRIVE	MCCARTER	1650	401	578	578 SAYRE DRIVE
401	468	468 SAYRE DRIVE	MCCARTER	1650	401	579	579 SAYRE DRIVE
401	469	469 SAYRE DRIVE	LANDING	2070	401	580	580 SAYRE DRIVE
401	470	470 SAYRE DRIVE	LANDING	2070	401	581	581 SAYRE DRIVE
401	471	471 SAYRE DRIVE	MCCARTER	1650	401	582	582 SAYRE DRIVE
401	472	472 SAYRE DRIVE	MCCARTER	1650	401	583	583 SAYRE DRIVE
401	473	473 SAYRE DRIVE	CARNEGIE	2050	401	584	584 SAYRE DRIVE
401	474	474 SAYRE DRIVE	LANDING	2070	401	585	585 SAYRE DRIVE
401	475	475 SAYRE DRIVE	MCCARTER	1650	401	586	586 SAYRE DRIVE
401	491	491 SAYRE DRIVE	ALEXANDER	2450	401	587	587 SAYRE DRIVE
401	492	492 SAYRE DRIVE	MIDDLESEX	2050	401	588	588 SAYRE DRIVE
401	494	494 SAYRE DRIVE	MCCARTER	1650	401	589	589 SAYRE DRIVE
401	495	495 SAYRE DRIVE	LANDING	2070	401	590	590 SAYRE DRIVE
401	496	496 SAYRE DRIVE	CARNEGIE	2050	401	591	591 SAYRE DRIVE
401	497	497 SAYRE DRIVE	HARRISON	1800	401	592	592 SAYRE DRIVE
401	498	498 SAYRE DRIVE	NASSAU	1630	401	593	593 SAYRE DRIVE
401	499	499 SAYRE DRIVE	SAYRE	1355	401	594	594 SAYRE DRIVE
401	500	500 SAYRE DRIVE	PALMER	1735	401	595	595 SAYRE DRIVE
401	501	501 SAYRE DRIVE	RARITAN	1888	401	596	596 SAYRE DRIVE
401	510	510 SAYRE DRIVE	MCCARTER	1650	401	597	597 SAYRE DRIVE
401	511	511 SAYRE DRIVE	LANDING	2070	401	598	598 SAYRE DRIVE
401	512	512 SAYRE DRIVE	CARNEGIE	2050	401	599	599 SAYRE DRIVE
401	513	513 SAYRE DRIVE	HARRISON	1800	401	600	600 SAYRE DRIVE
401	514	514 SAYRE DRIVE	MCCARTER	1650	401	601	601 SAYRE DRIVE
401	515	515 SAYRE DRIVE	LANDING	2070	401	602	602 SAYRE DRIVE
401	516	516 SAYRE DRIVE	CARNEGIE	2050	401	603	603 SAYRE DRIVE
401	517	517 SAYRE DRIVE	HARRISON	1800	401	604	604 SAYRE DRIVE
401	518	518 SAYRE DRIVE	MCCARTER	1650	401	605	605 SAYRE DRIVE
401	519	519 SAYRE DRIVE	LANDING	2070	401	606	606 SAYRE DRIVE
401	520	520 SAYRE DRIVE	CARNEGIE	2050	401	607	607 SAYRE DRIVE
401	521	521 SAYRE DRIVE	HARRISON	1800	401	608	608 SAYRE DRIVE
401	522	522 SAYRE DRIVE	HARRISON	1800	401	609	609 SAYRE DRIVE
401	523	523 SAYRE DRIVE	HARRISON	1800	401	610	610 SAYRE DRIVE
401	524	524 SAYRE DRIVE	HARRISON	1800	401	611	611 SAYRE DRIVE
401	525	525 SAYRE DRIVE	HARRISON	1800	401	612	612 SAYRE DRIVE
401	526	526 SAYRE DRIVE	HARRISON	1800	401	613	613 SAYRE DRIVE
401	527	527 SAYRE DRIVE	HARRISON	1800	401	614	614 SAYRE DRIVE
401	528	528 SAYRE DRIVE	HARRISON	1800	401	615	615 SAYRE DRIVE
401	529	529 SAYRE DRIVE	HARRISON	1800	401	616	616 SAYRE DRIVE
401	530	530 SAYRE DRIVE	HARRISON	1800	401	617	617 SAYRE DRIVE
401	531	531 SAYRE DRIVE	HARRISON	1800	401	618	618 SAYRE DRIVE
401	532	532 SAYRE DRIVE	HARRISON	1800	401	619	619 SAYRE DRIVE
401	533	533 SAYRE DRIVE	HARRISON	1800	401	620	620 SAYRE DRIVE
401	534	534 SAYRE DRIVE	HARRISON	1800	401	621	621 SAYRE DRIVE
401	535	535 SAYRE DRIVE	HARRISON	1800	401	622	622 SAYRE DRIVE
401	536	536 SAYRE DRIVE	HARRISON	1800	401	623	623 SAYRE DRIVE
401	537	537 SAYRE DRIVE	HARRISON	1800	401	624	624 SAYRE DRIVE
401	538	538 SAYRE DRIVE	HARRISON	1800	401	625	625 SAYRE DRIVE
401	539	539 SAYRE DRIVE	HARRISON	1800	401	626	626 SAYRE DRIVE
401	540	540 SAYRE DRIVE	HARRISON	1800	401	627	627 SAYRE DRIVE
401	541	541 SAYRE DRIVE	HARRISON	1800	401	628	628 SAYRE DRIVE
401	542	542 SAYRE DRIVE	HARRISON	1800	401	629	629 SAYRE DRIVE
401	543	543 SAYRE DRIVE	HARRISON	1800	401	630	630 SAYRE DRIVE
401	544	544 SAYRE DRIVE	HARRISON	1800	401	631	631 SAYRE DRIVE
401	545	545 SAYRE DRIVE	HARRISON	1800	401	632	632 SAYRE DRIVE
401	546	546 SAYRE DRIVE	HARRISON	1800	401	633	633 SAYRE DRIVE
401	547	547 SAYRE DRIVE	HARRISON	1800	401	634	634 SAYRE DRIVE
401	548	548 SAYRE DRIVE	HARRISON	1800	401	635	635 SAYRE DRIVE

* THIS SHEET HAS BEEN DRAWN USING COMPUTER AIDED DRAFTING/ DESIGN (CAD/D) AND COORDINATE GEOMETRY (COGO).


TAX MAP
TOWNSHIP OF PLAINSBORO

MIDDLESEX COUNTY NEW JERSEY
SCALE: 1" = 100' DATE: OCT. 2003

ROBERT R. HEGGAN

PROFESSIONAL LAND SURVEYOR
NEW JERSEY LICENSE NO. 17775

850 SO. WHITE HORSE PIKE
HAMMONTON, NEW JERSEY 08037
COA# 24GA27973300

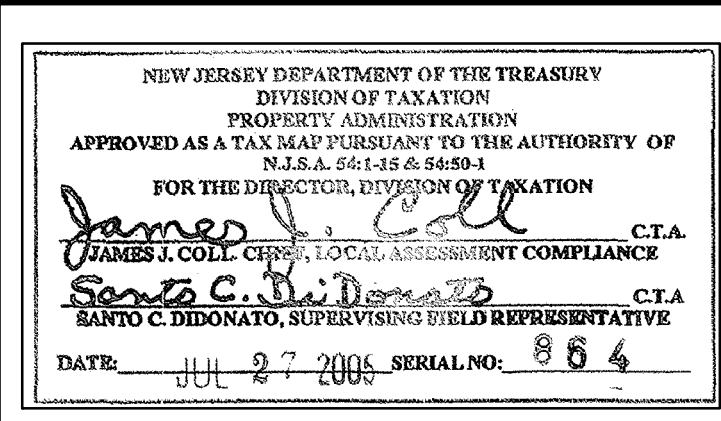

SHEET 3

REVISIONS			
DATE	BY	LIC.NO	
12/2006	M.J.MCGURL	38338	
12/2006	M.J.MCGURL	38338	
12/2009	M.J.MCGURL	38338	
12/2009	M.J.MCGURL	38338	
10/2010	M.J.MCGURL	38338	
2/2012	M.J.MCGURL	38338	
12/2012	M.J.MCGURL	38338	
12/2016	M.J.MCGURL	38338	
1/2017	M.J.MCGURL	38338	
12/2019	M.J.MCGURL	38338	


REV. BY	CHK.	DESCRIPTION
R.R.		BL 701 L18,19,20,24,32,04,33,01 CONSERVATION EASE ADDED
R.R.		BL 701 L16 SUBDIVISION NEW LOT NO. 32,03,32,04
R.R.		BL 701 L33,32 SUBDIVISION NEW LOT NO. 33,01,32,01,32,02
R.R.		BL 701 L33,01(Q FARM) & L33,03 SUBDIVISION NEW L 33,04, 33,05
R.R.		BL 701 L33,01 SUBDIVISION NEW LOTS 33,02, 33,03
R.R.		12/2013 "SOUTH" ADDED TO FORESTAL RD.
R.R.		12/2012 B701 L32,33 REVISED AS PER MAP
R.R.		12/2019 B701 L32,02,33,02 SUBDIVISION

REV. BY	CHK.	DESCRIPTION
R.R.		12/2010 BL 701 L29 CONSERVATION EASE
R.R.		12/2009 BL 701 L16 SUBDIVISION NEW LOT NO. 32,03,32,04
R.R.		12/2009 BL 701 L33,32 SUBDIVISION NEW LOT NO. 33,01,32,01,32,02
R.R.		12/2007 BL 703 LOT 7 SUBDIV

SHEET 17

SHEET 3

SHEET 1

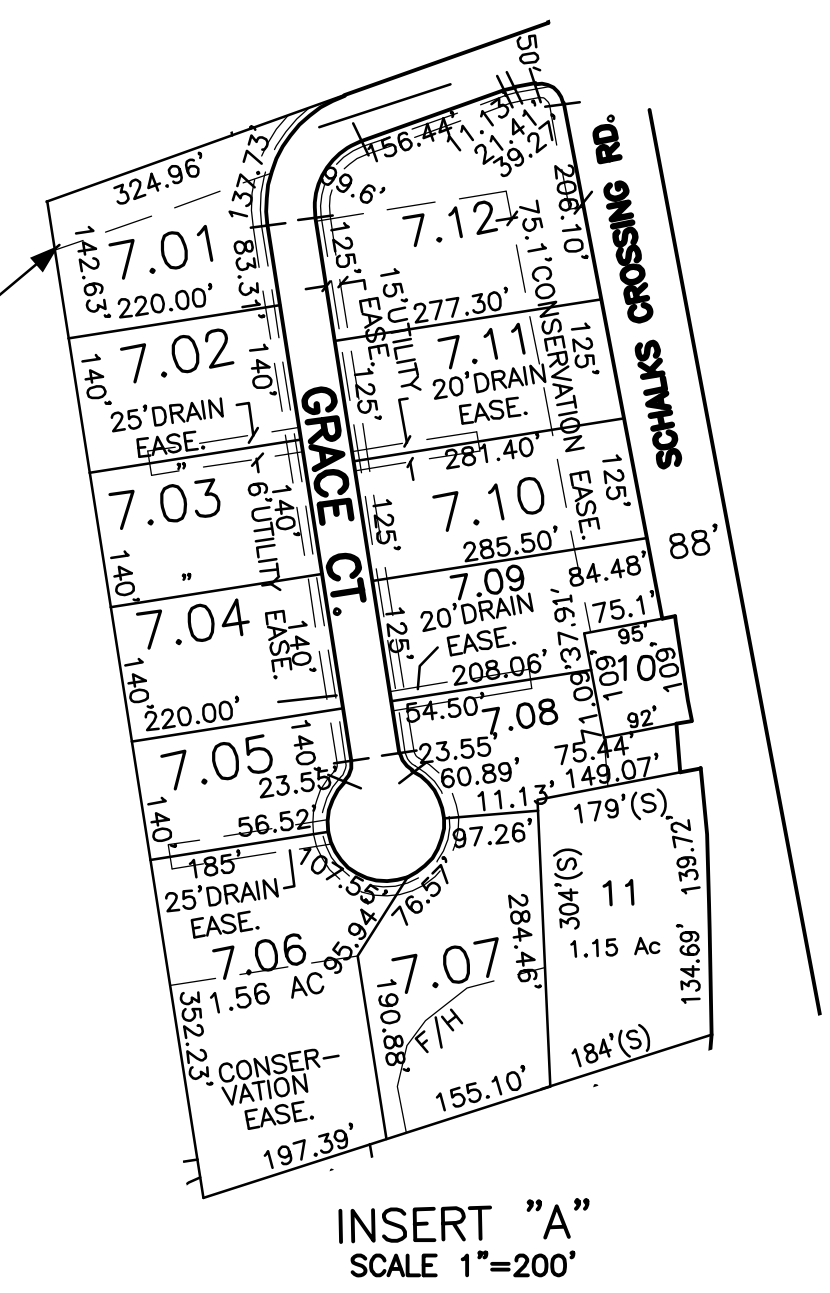

* THIS SHEET HAS BEEN DRAWN USING COMPUTER AIDED DRAFTING/ DESIGN (CAD/D) AND COORDINATE GEOMETRY (COGO).

TAX MAP
TOWNSHIP OF PLAINSBORO

MIDDLESEX COUNTY
SCALE: 1" = 400'
NEW JERSEY
DATE: OCT. 2003

ROBERT R. HEGGAN

PROFESSIONAL LAND SURVEYOR
NEW JERSEY LICENSE NO. 17775

NEW JERSEY DEPARTMENT OF THE TREASURY
DIVISION OF TAXATION
PROPERTY ADMINISTRATION
APPROVED AS A TAX MAP PURSUANT TO THE AUTHORITY OF
N.J.S.A. 54:16-6-6(b)(3)
FOR THE DIRECTOR, DIVISION OF TAXATION
James J. Coll C.T.A.
JAMES J. COLL, CHIEF, LOCAL ASSESSMENT COMPLIANCE
Sam C. DiDonato C.T.A.
SAM C. DIDONATO, SUPERVISING FIELD REPRESENTATIVE
DATE: JUL 27 2006 SERIAL NO: 864


SHEET 16

SHEET 14

SHEET 8

7


7

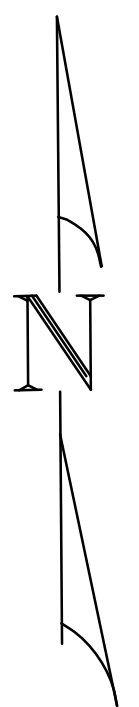

SHEET 10

REVISIONS		
DATE	BY	LIC. NO
12/2007	M. McGURL	38338
12/2022	M. McGURL	38338

R.R.	CHK.
12/2022 BL 809 L100 EXEMPT REMOVED	REVISED

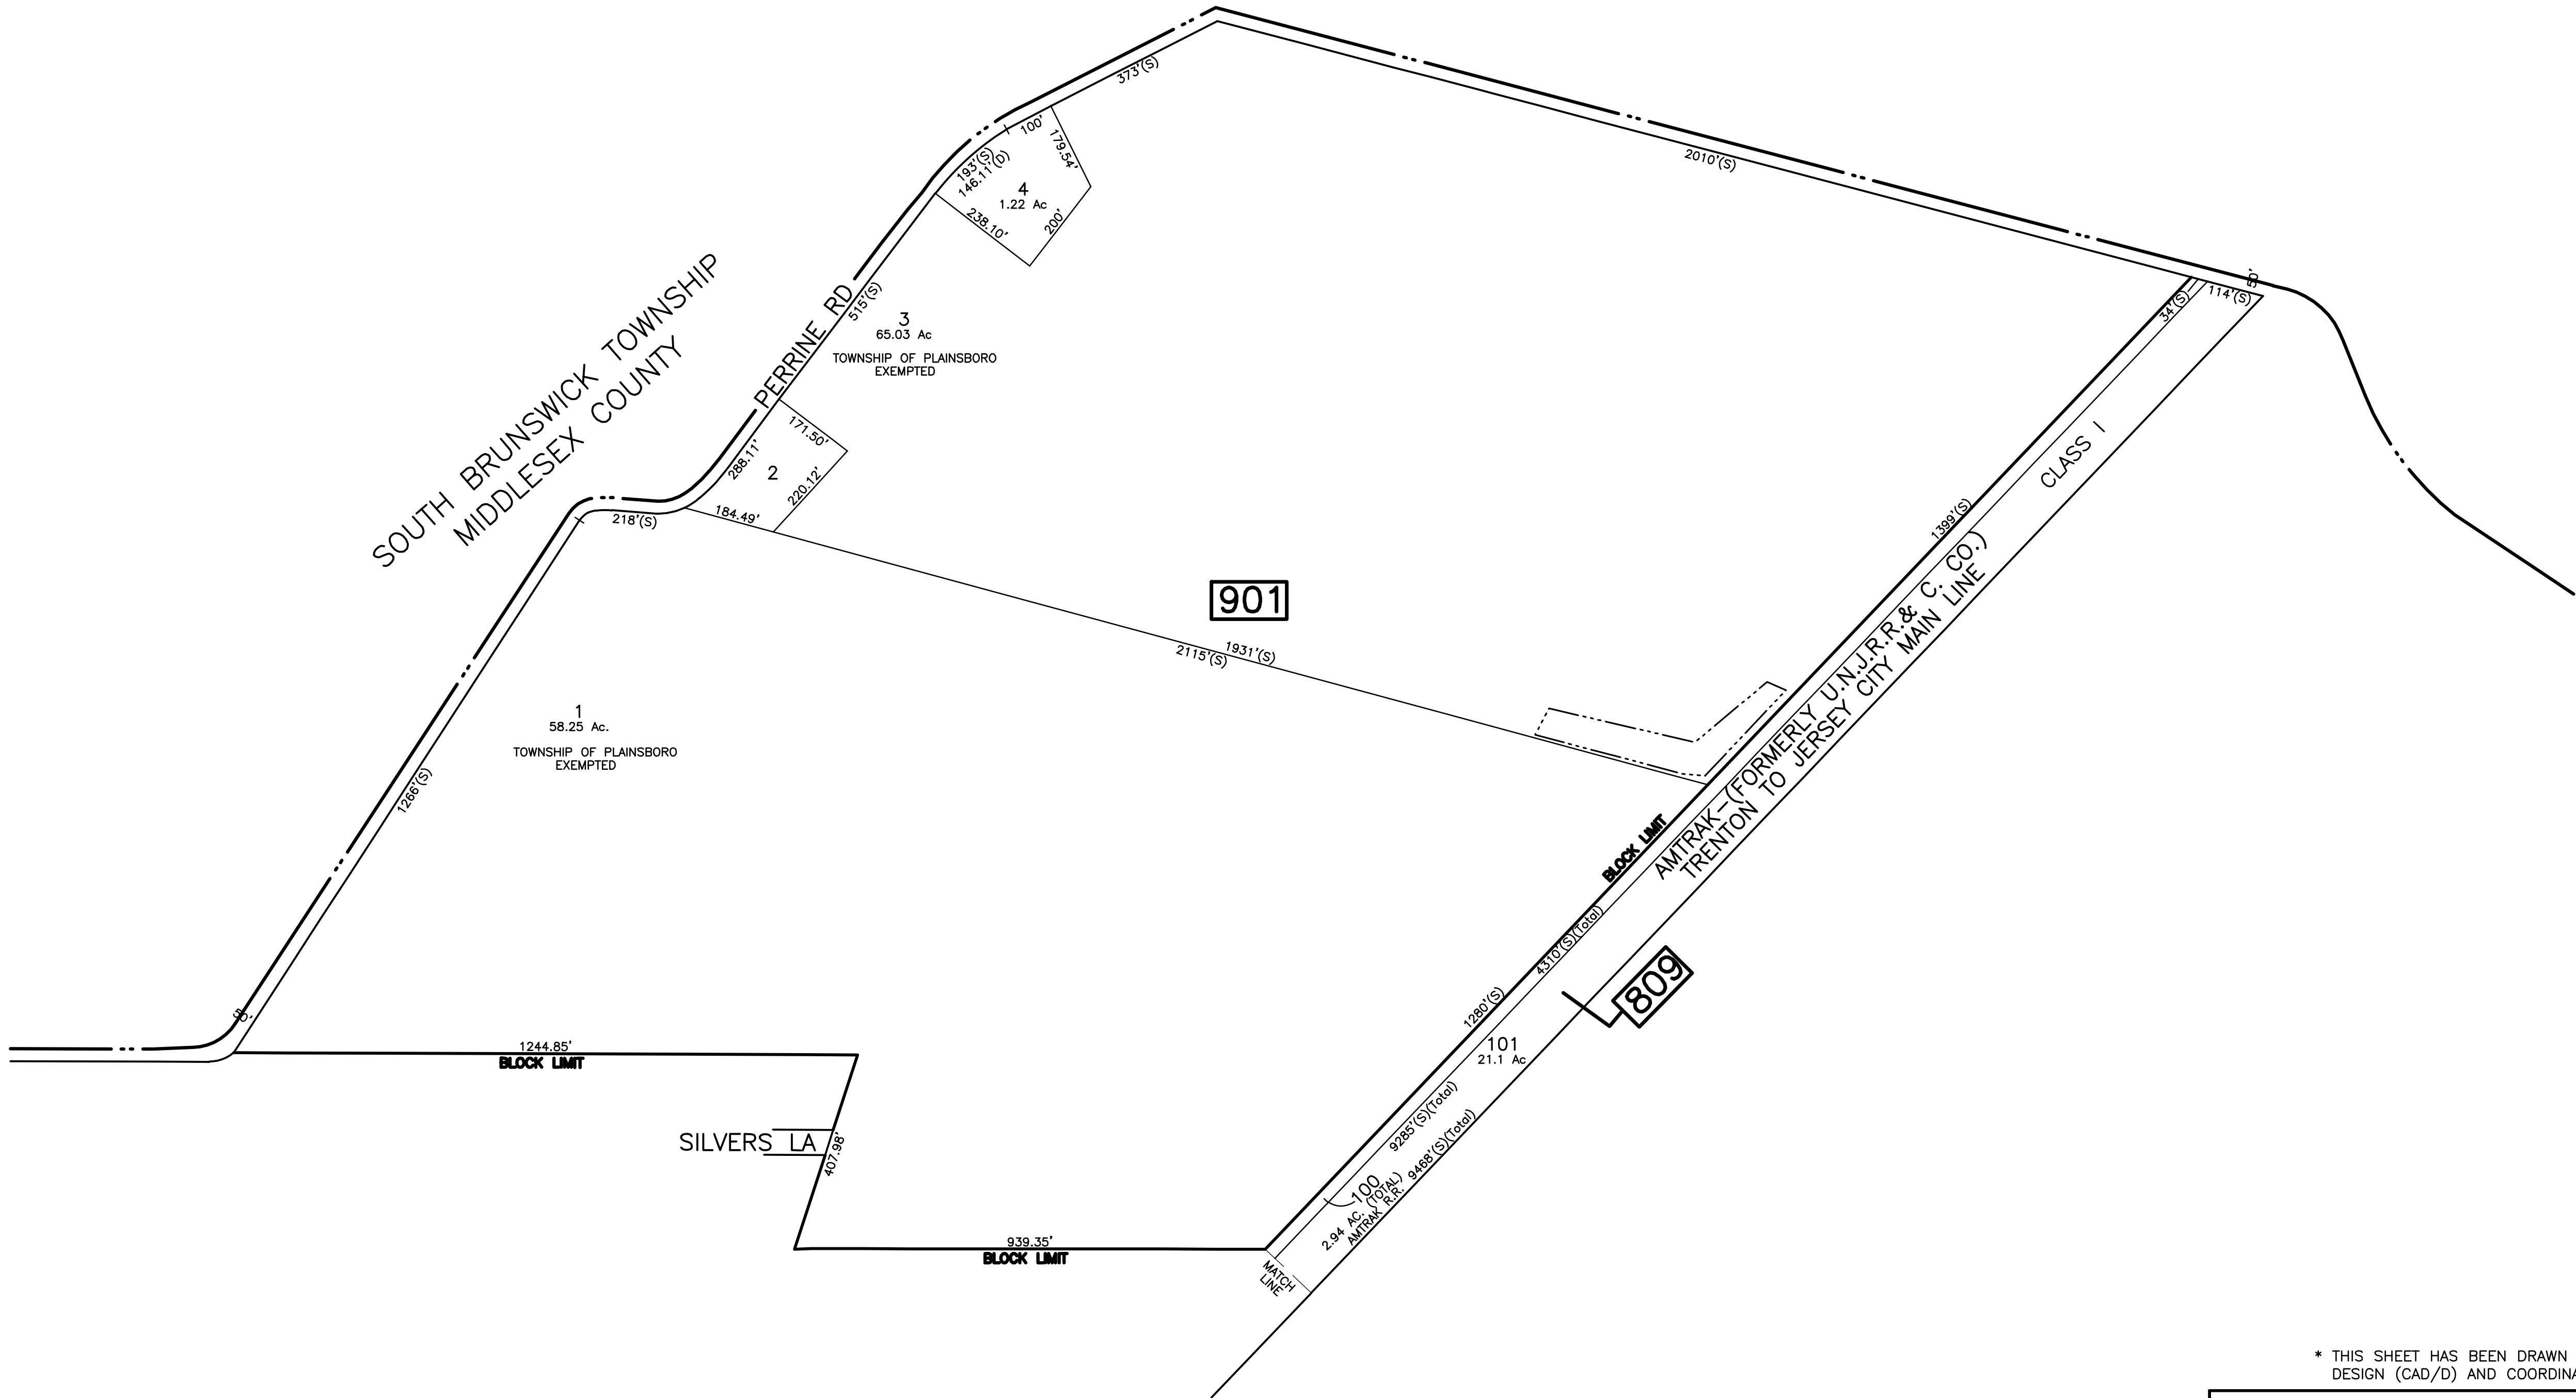

* THIS SHEET HAS BEEN DRAWN USING COMPUTER AIDED DRAFTING/ DESIGN (CAD/D) AND COORDINATE GEOMETRY (COGO).

TAX MAP
TOWNSHIP OF PLAINSBORO

MIDDLESEX COUNTY
SCALE: 1" = 200'

ROBERT R. HEGGAN

PROFESSIONAL LAND SURVEYOR
NEW JERSEY LICENSE NO. 17775

850 SO. WHITE HORSE PIKE
HAMMONTON, NEW JERSEY 08037
COA# 24GA27973300


NEW JERSEY DEPARTMENT OF THE TREASURY
DIVISION OF TAXATION
PROPERTY ADMINISTRATION
APPROVED AS A TAX MAP PURSUANT TO THE AUTHORITY OF
N.J.S.A. 52:1-45 & 54:6-3
FOR THE DIRECTOR, DIVISION OF TAXATION

James J. Coll
JAMES J. COLL, CHIEF, LOCAL ASSESSMENT COMPLIANCE
C.T.A.
Santo C. DiDonato
SANTO C. DIDONATO, SUPERVISING FIELD REPRESENTATIVE
C.T.A.
DATE: JUL 27 2006 SERIAL NO: 864

SHEET 8

R.R. REV. BY	CHK.	REVISIONS		
		DATE	BY	LIC.NO
		12/2010	M.J.McGURL	38338
R.R. REV. BY	CHK.	REVISIONS		
		DATE	BY	LIC.NO
		12/2022	M.J.McGURL	38338
R.R. REV. BY	CHK.	REVISIONS		
		DATE	BY	LIC.NO
		12/2022	M.J.McGURL	38338
R.R. REV. BY	CHK.	REVISIONS		
		DATE	BY	LIC.NO
		12/2022	M.J.McGURL	38338

SHEET 9

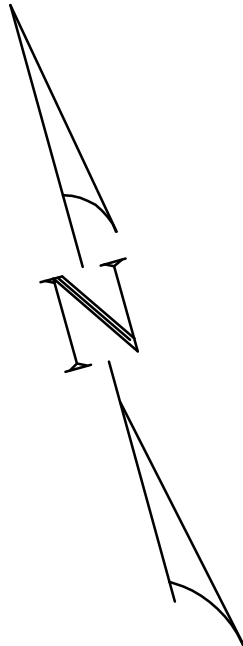

SHEET 8

SHEET 11

SHEET 14

SHEET 13

SHEET 12

* THIS SHEET HAS BEEN DRAWN USING COMPUTER AIDED DRAFTING/ DESIGN (CAD/D) AND COORDINATE GEOMETRY (COGO).

TAX MAP
TOWNSHIP OF PLAINSBORO

MIDDLESEX COUNTY
SCALE: 1" = 400'

NEW JERSEY
DATE: OCT. 2003

ROBERT R. HEGGAN


PROFESSIONAL LAND SURVEYOR
NEW JERSEY LICENSE NO. 17775

850 SO. WHITE HORSE PIKE
HAMMONTON, NEW JERSEY 08037
COA# 24GA27973300

NEW JERSEY DEPARTMENT OF THE TREASURY
DIVISION OF TAXATION
PROPERTY ADMINISTRATION
APPROVED AS A TAX MAP PURSUANT TO THE AUTHORITY OF
N.J.S.A. 54:1-45 & 54:5-9.1
FOR THE DIRECTOR, DIVISION OF TAXATION
James J. Coll C.T.A.
JAMES J. COLL, CHIEF, LOCAL ASSESSMENT COMPLIANCE
Santo C. DiDonato C.T.A.
SANTO C. DIDONATO, SUPERVISING FIELD REPRESENTATIVE
DATE: JUL 27 2006 SERIAL NO: 864

REVISIONS		
DATE	BY	LIC.NO
12/2014	MJ McGURL	38338

SHEET 12

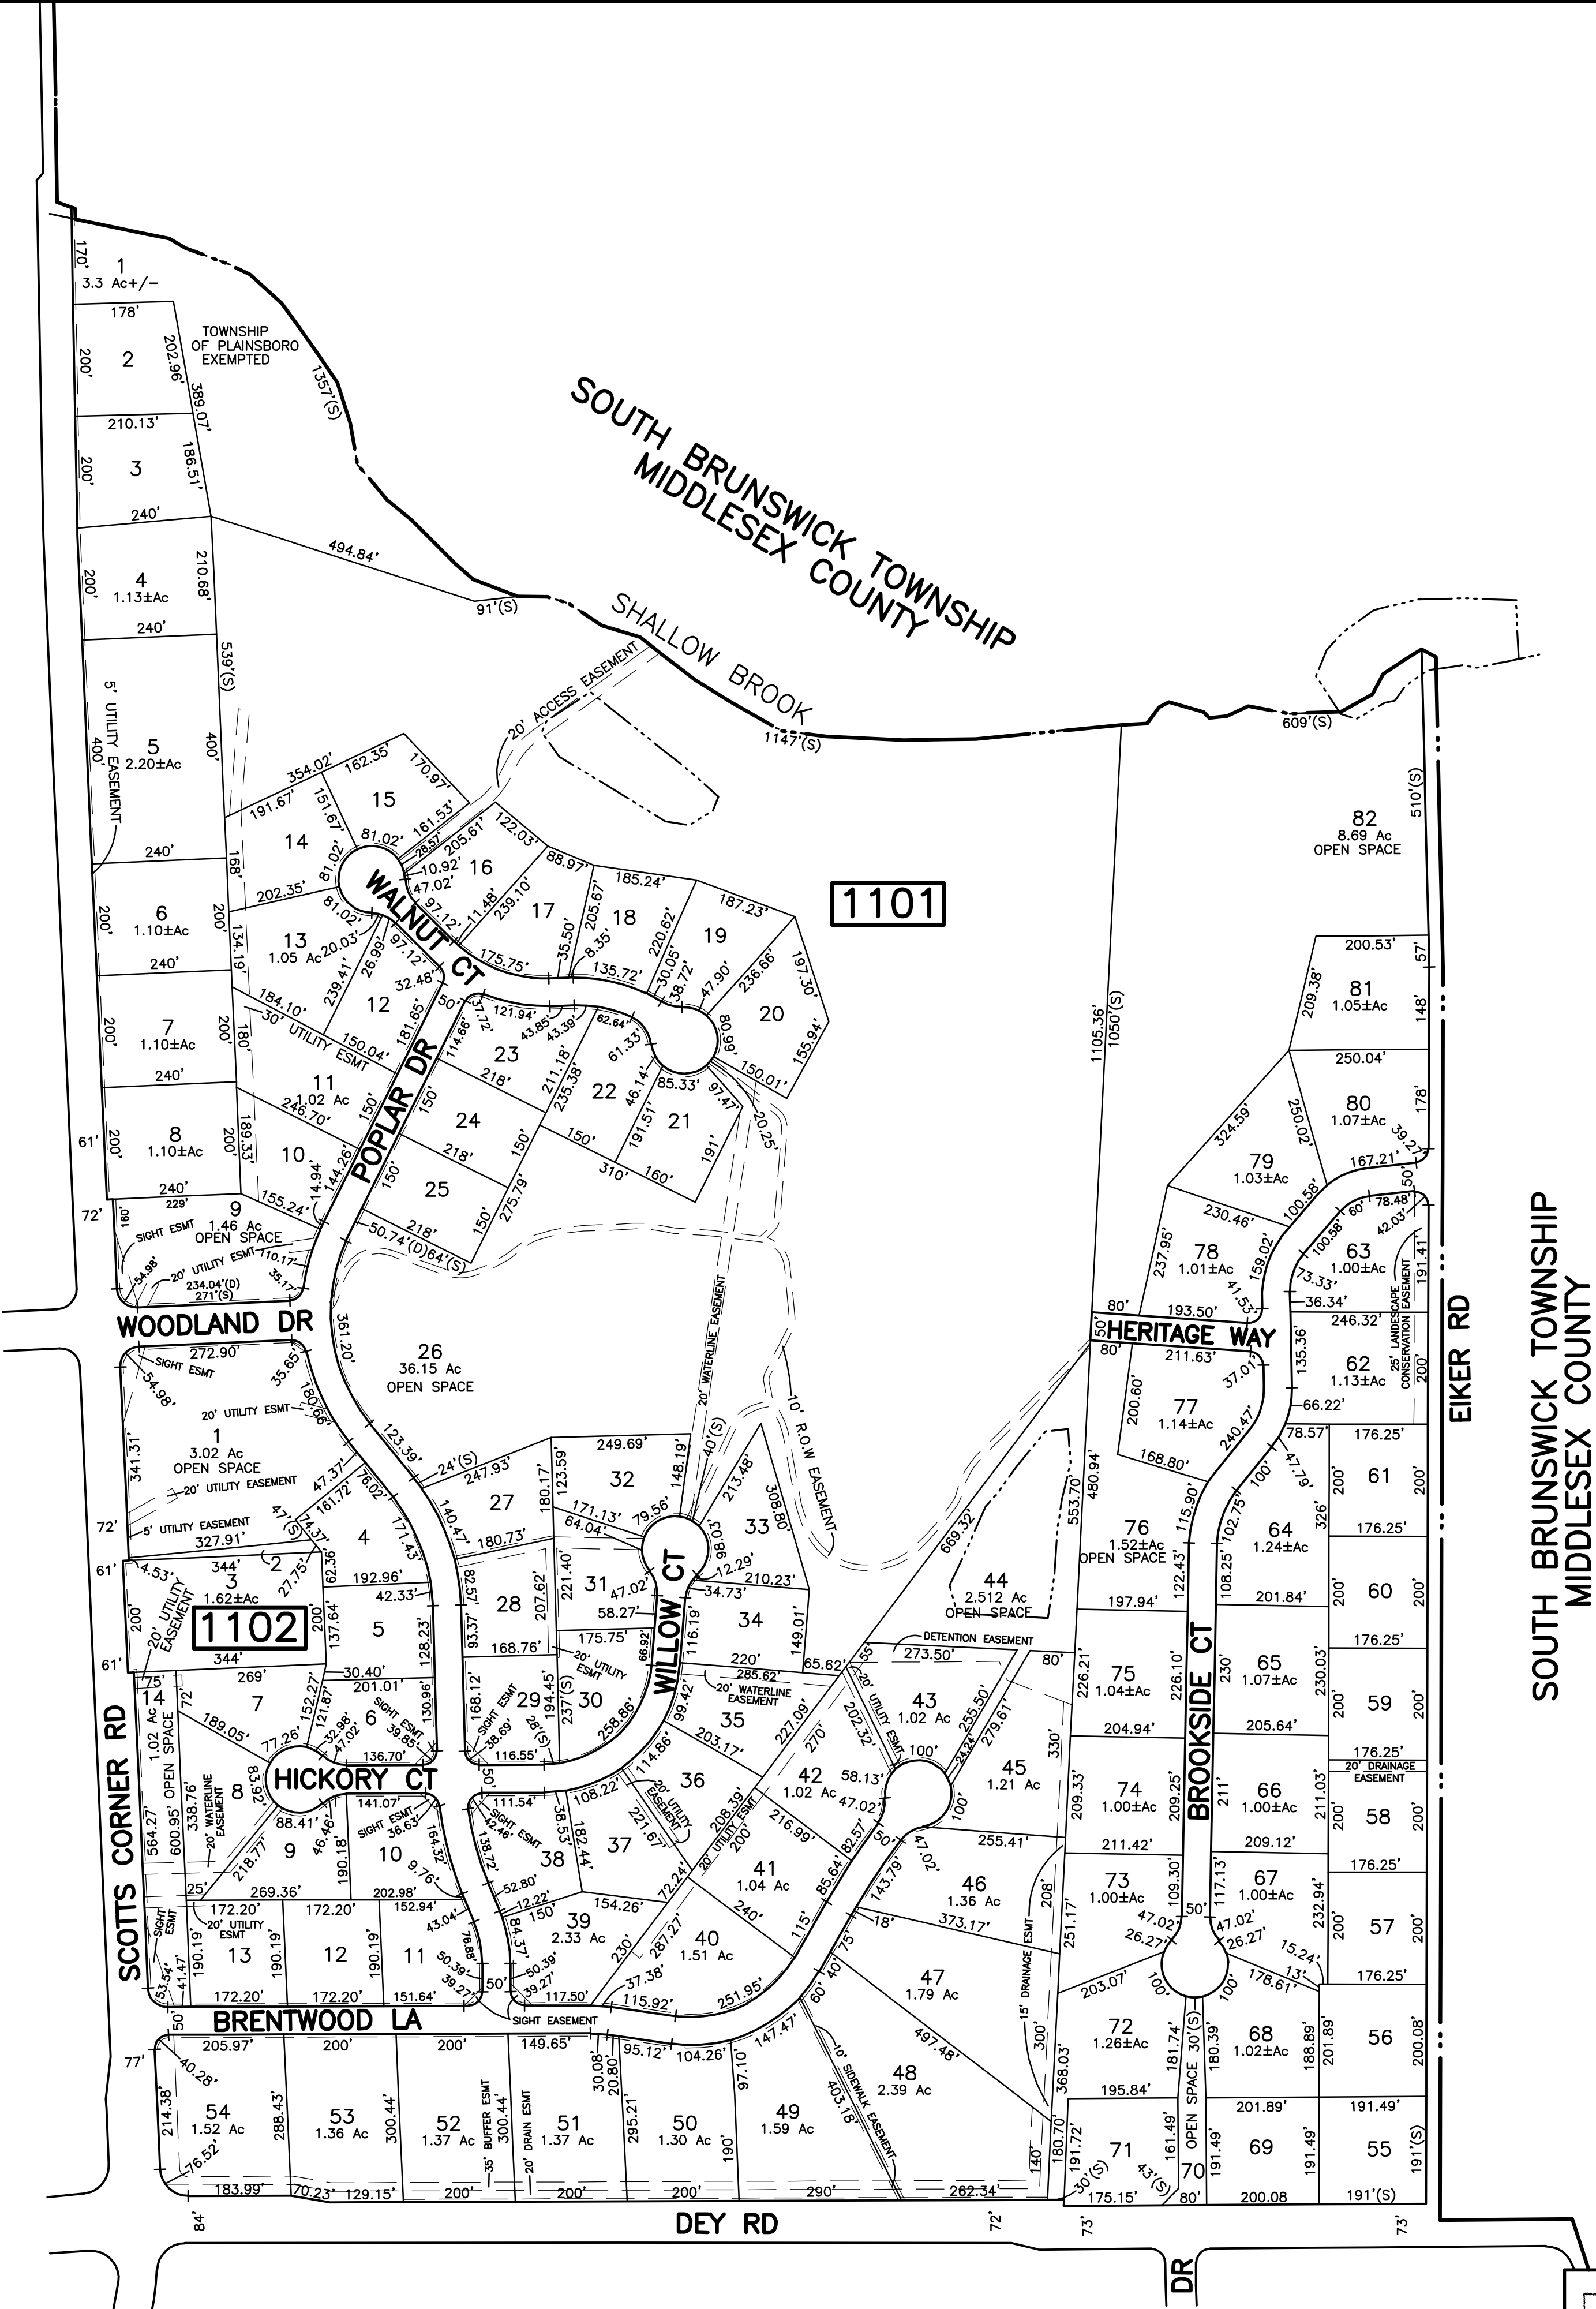

SHEET 23

SHEET 28

* THIS SHEET HAS BEEN DRAWN USING COMPUTER AIDED DRAFTING/
DESIGN (CAD/D) AND COORDINATE GEOMETRY (COGO).

TAX MAP
TOWNSHIP OF PLAINSBORO

MIDDLESEX COUNTY
SCALE: 1" = 200'

NEW JERSEY
DATE: OCT. 2003

ROBERT R. HEGGAN

PROFESSIONAL LAND SURVEYOR
NEW JERSEY LICENSE NO. 17775


850 SO. WHITE HORSE PIKE
HAMMONTON, NEW JERSEY 08037
COA# 24GA27973300

NEW JERSEY DEPARTMENT OF THE TREASURY DIVISION OF TAXATION PROPERTY ADMINISTRATION APPROVED AS A TAX MAP PURSUANT TO THE AUTHORITY OF N.J.S.A. 54:1-55 & 54:50-4 FOR THE DIRECTOR, DIVISION OF TAXATION
<i>James J. Coll</i> C.T.A. <i>James J. Coll</i> C.T.A. <i>James J. Coll</i> C.T.A.
DATE: JUL 27 2006 SERIAL NO: 864

REVISIONS		
DATE	BY	LIC.NO
12/2013	M.J. McGURL	38338

SHEET 10

SOUTH BRUNSWICK TOWNSHIP

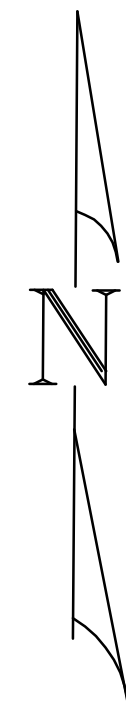

SHEET 11

SHEET 13

SHEET 23

* THIS SHEET HAS BEEN DRAWN USING COMPUTER AIDED DRAFTING/ DESIGN (CAD/D) AND COORDINATE GEOMETRY (COGO).

TAX MAP
TOWNSHIP OF PLAINSBORO

MIDDLESEX COUNTY NEW JERSEY
SCALE: 1" = 200' DATE: OCT. 2003


ROBERT R. HEGGAN

PROFESSIONAL LAND SURVEYOR
NEW JERSEY LICENSE NO. 17775

850 SO. WHITE HORSE PIKE
HAMMONTON, NEW JERSEY 08037
COA# 24GA27973300


NEW JERSEY DEPARTMENT OF THE TREASURY
DIVISION OF TAXATION
PROPERTY ADMINISTRATION
APPROVED AS A TAX MAP PURSUANT TO THE AUTHORITY OF
N.J.S.A. 52:13 & 52:16-9.1
FOR THE DIRECTOR, DIVISION OF TAXATION


JAMES J. COLL, CHIEF, LOCAL ASSESSMENT COMPLIANCE
DATE: JUL 27 2006 SERIAL NO: 864

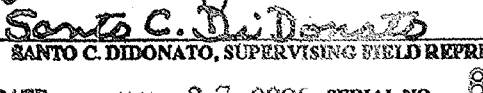
SANTO C. DIDONATO, SUPERVISING FIELD REPRESENTATIVE

REV.	BY	CHK.	REVISIONS		
			DATE	BY	LIC.NO
			12/2007	M.McGURL	38338
			12/2014	M.McGURL	38338
			12/2017	M.McGURL	38338
RR	DESCRIPTION	REV.	1/2020	BLK 1304 L 6,7,8 & BL 2301 L 1	
			12/2017	BLK 1304 L 1 SUBDIV NEW L 1011,1021,103	
			REVISED		

SHEET 14

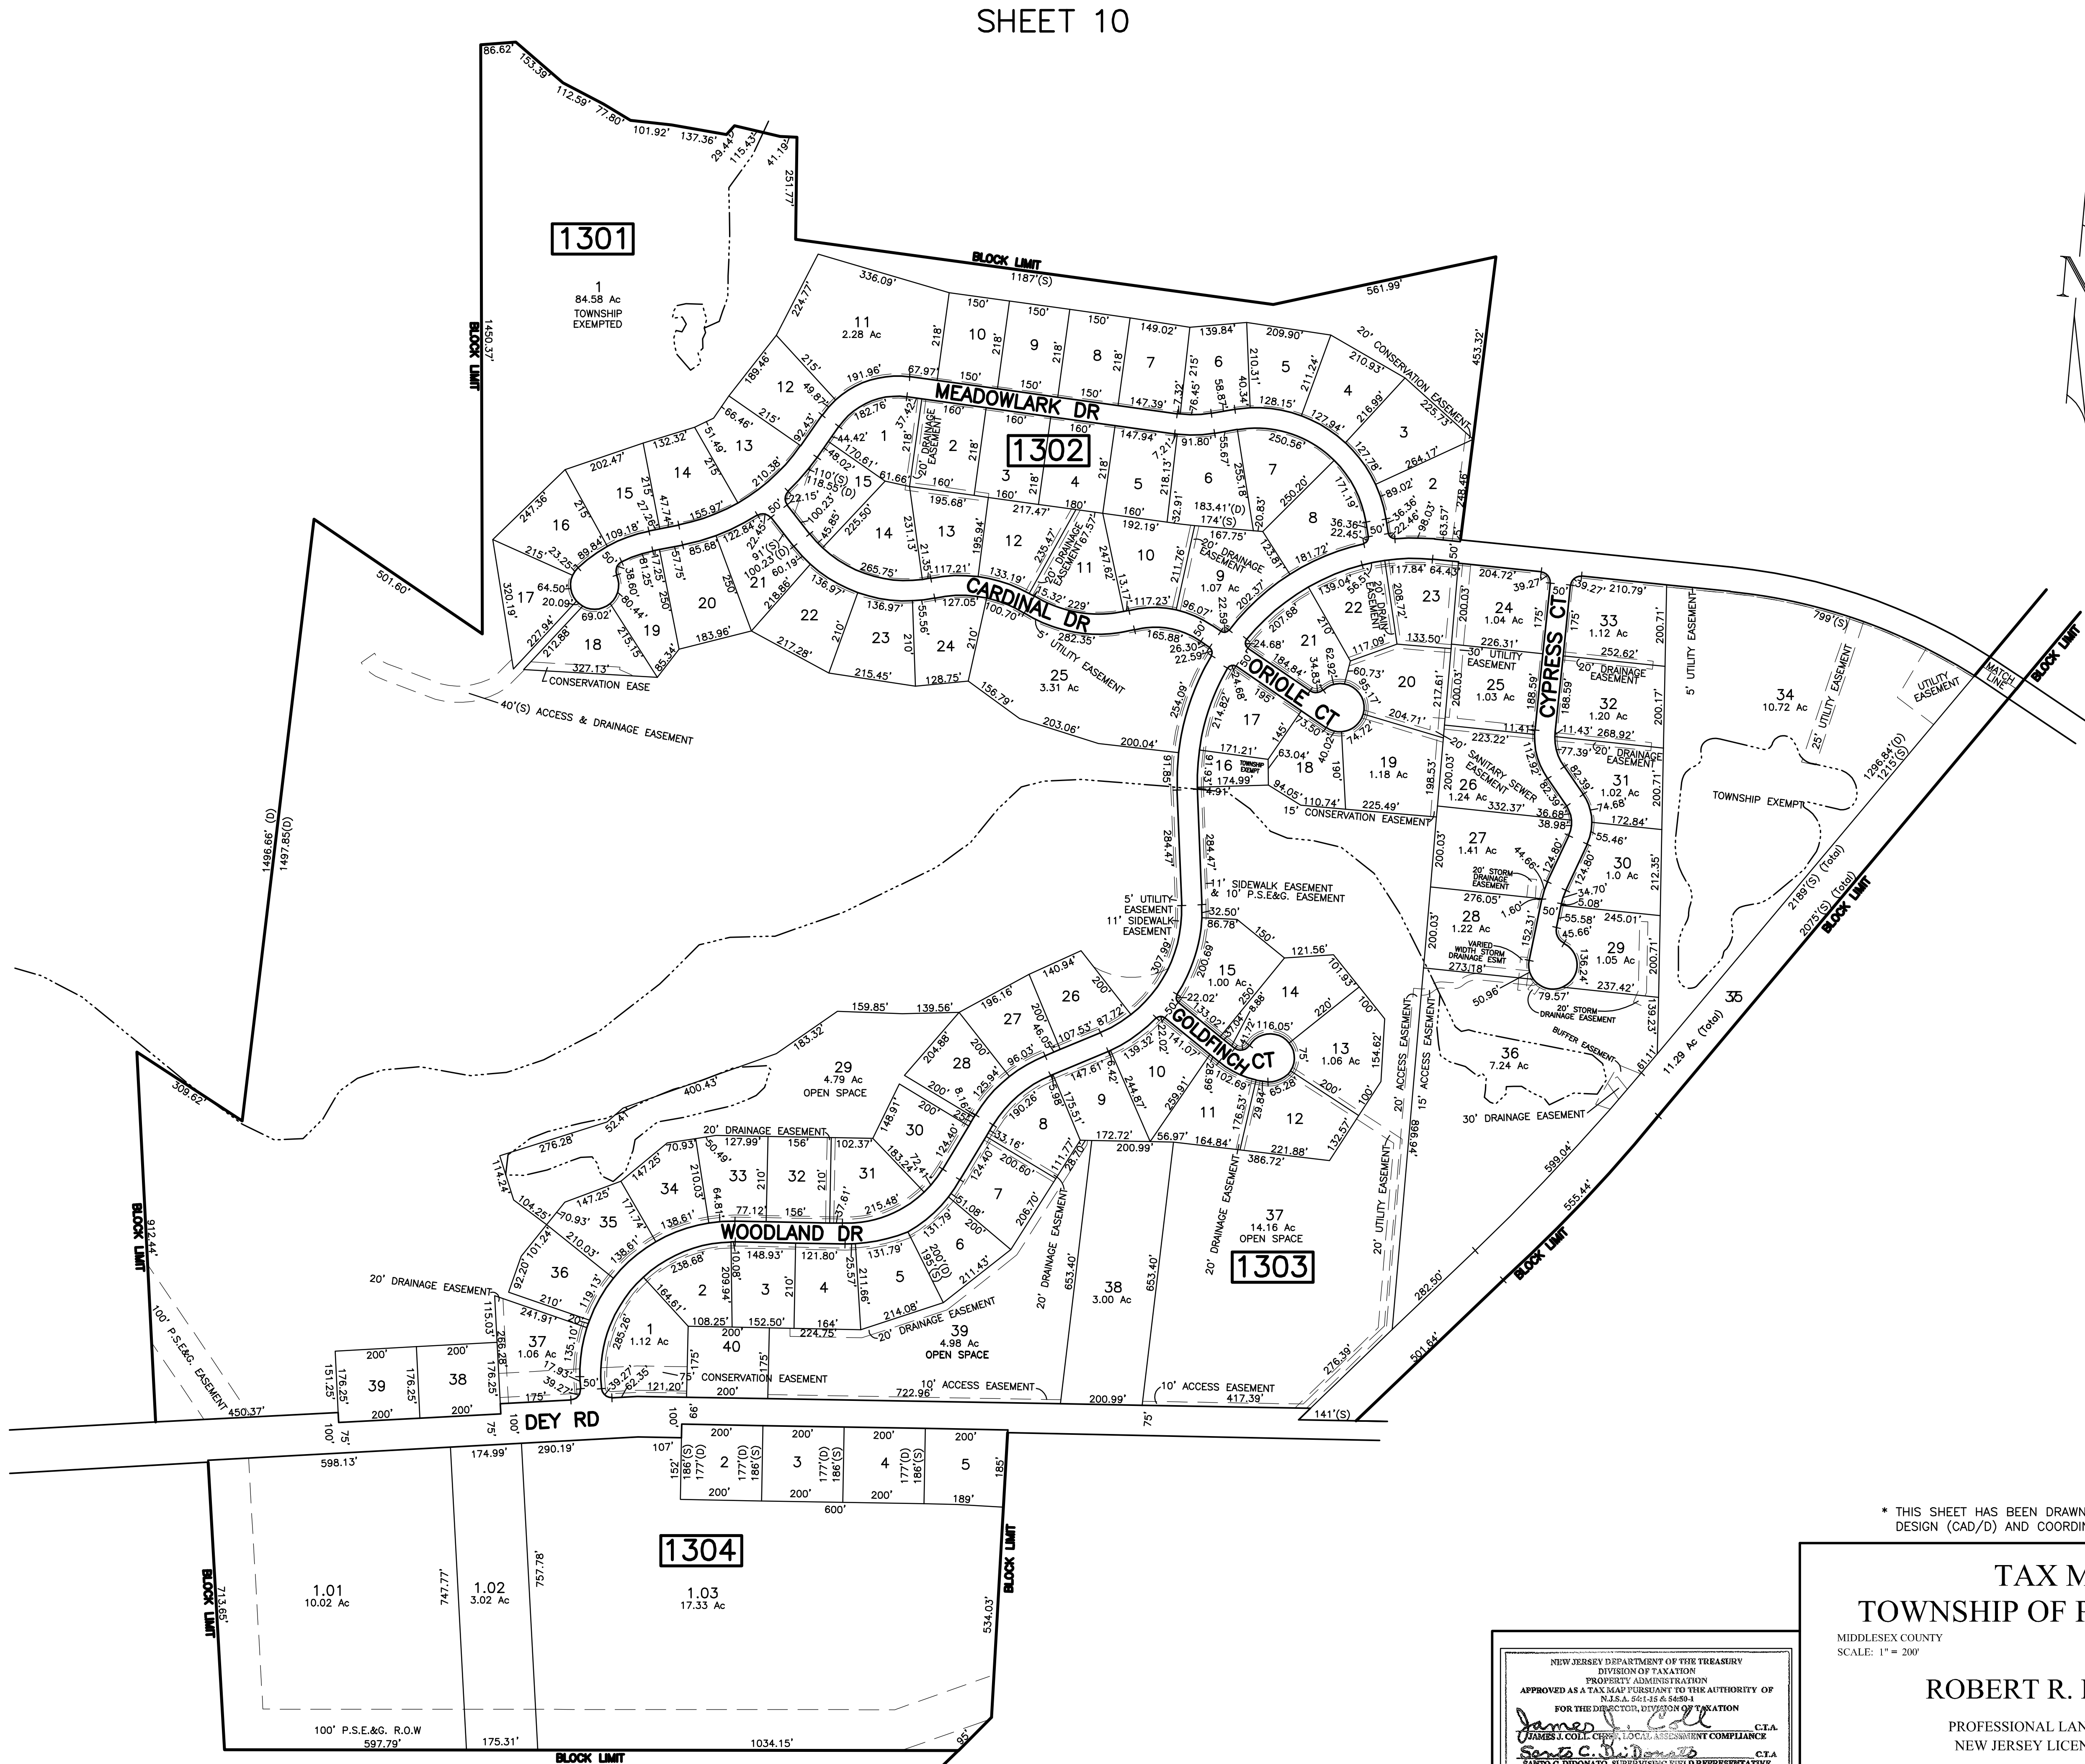

SHEET 12

* THIS SHEET HAS BEEN DRAWN USING COMPUTER AIDED DRAFTING/ DESIGN (CAD/D) AND COORDINATE GEOMETRY (COGO).

TAX MAP
TOWNSHIP OF PLAINSBORO

MIDDLESEX COUNTY
SCALE: 1" = 200'

NEW JERSEY
DATE: OCT. 2003

ROBERT R. HEGGAN

PROFESSIONAL LAND SURVEYOR
NEW JERSEY LICENSE NO. 17775

850 SO. WHITE HORSE PIKE
HAMMONTON, NEW JERSEY 08037
COA# 24GA27973300

NEW JERSEY DEPARTMENT OF THE TREASURY DIVISION OF TAXATION PROPERTY ADMINISTRATION APPROVED AS A TAX MAP PURSUANT TO THE AUTHORITY OF N.J.S.A. 52:15-6 & 54:04 FOR THE DIRECTOR, DIVISION OF TAXATION	C.T.A. JAMES J. COLL C.T.A. SANTO C. DIDONATO, SUPERVISING FIELD REPRESENTATIVE
DATE: JUL 27 2006	SERIAL NO: 864

SHEET 21

SHEET 23

SHEET 7

SHEET 8

SHEET 16

SHEET 14.01

SHEET 20

SHEET 13

SHEET 21

REVISIONS		
DATE	BY	LIC. NO.
12/2005	M.J.McGURL CME ASSOC.	38338
12/2006	M.J.McGURL CME ASSOC.	38338
12/2010	M.J.McGURL CME ASSOC.	38338
7/2012	M.J.McGURL CME ASSOC.	38338
12/2014	M.J.McGURL CME ASSOC.	38338
12/2022	M.J.McGURL CME ASSOC.	38338

REV. BY	CHK.	DESCRIPTION
R.R.		BL1001 L1, BL 1401 L2 &
R.R.		12/2022 BL 1402 L57 EXEMPT REMOVED
R.R.		12/2014 BL 1404 L230 ROW EASE. ADDED
R.R.		7/2012 BL 1402 L50 ROW EASE. ADDED
R.R.		12/2010 BL 1402 L34 CONSERVATION EASE
R.R.		ADDED
R.R.		12/2008 BL 1404 LOTS 28, 31 SUBDIVISION
R.R.		12/2008 BL 1404 LOTS 28, 31 SUBDIVISION
REVISED		

TAX MAP

TOWNSHIP OF PLAINSBORO

MIDDLESEX COUNTY

SCALE: 1" = 200'

NEW JERSEY

DATE: OCT. 2003

ROBERT R. HEGGAN

PROFESSIONAL LAND SURVEYOR

NEW JERSEY LICENSE NO. 17775

850 SO. WHITE HORSE PIKE

HAMMONTON, NEW JERSEY 08037

COA# 24GA27973300

NEW JERSEY DEPARTMENT OF THE TREASURY

DIVISION OF TAXATION

PROPERTY ADMINISTRATION

APPROVED AS A TAX MAP PURSUANT TO THE AUTHORITY OF

N.J.S.A. 54:1-16.6 (a)(4)

FOR THE DIRECTOR, DIVISION OF TAXATION

James J. Coll

CTA

(JAMES J. COLL, CHIEF, LOCAL ASSESSMENT COMPLIANCE)


Barry C. DiDonato

CTA

(BARRY C. DIDONATO, SUPERVISING FIELD REPRESENTATIVE)

DATE: JUL 27 2006 SERIAL NO. 864

* THIS SHEET HAS BEEN DRAWN USING COMPUTER AIDED DRAFTING/ DESIGN (CAD/D) AND COORDINATE GEOMETRY (COGO).

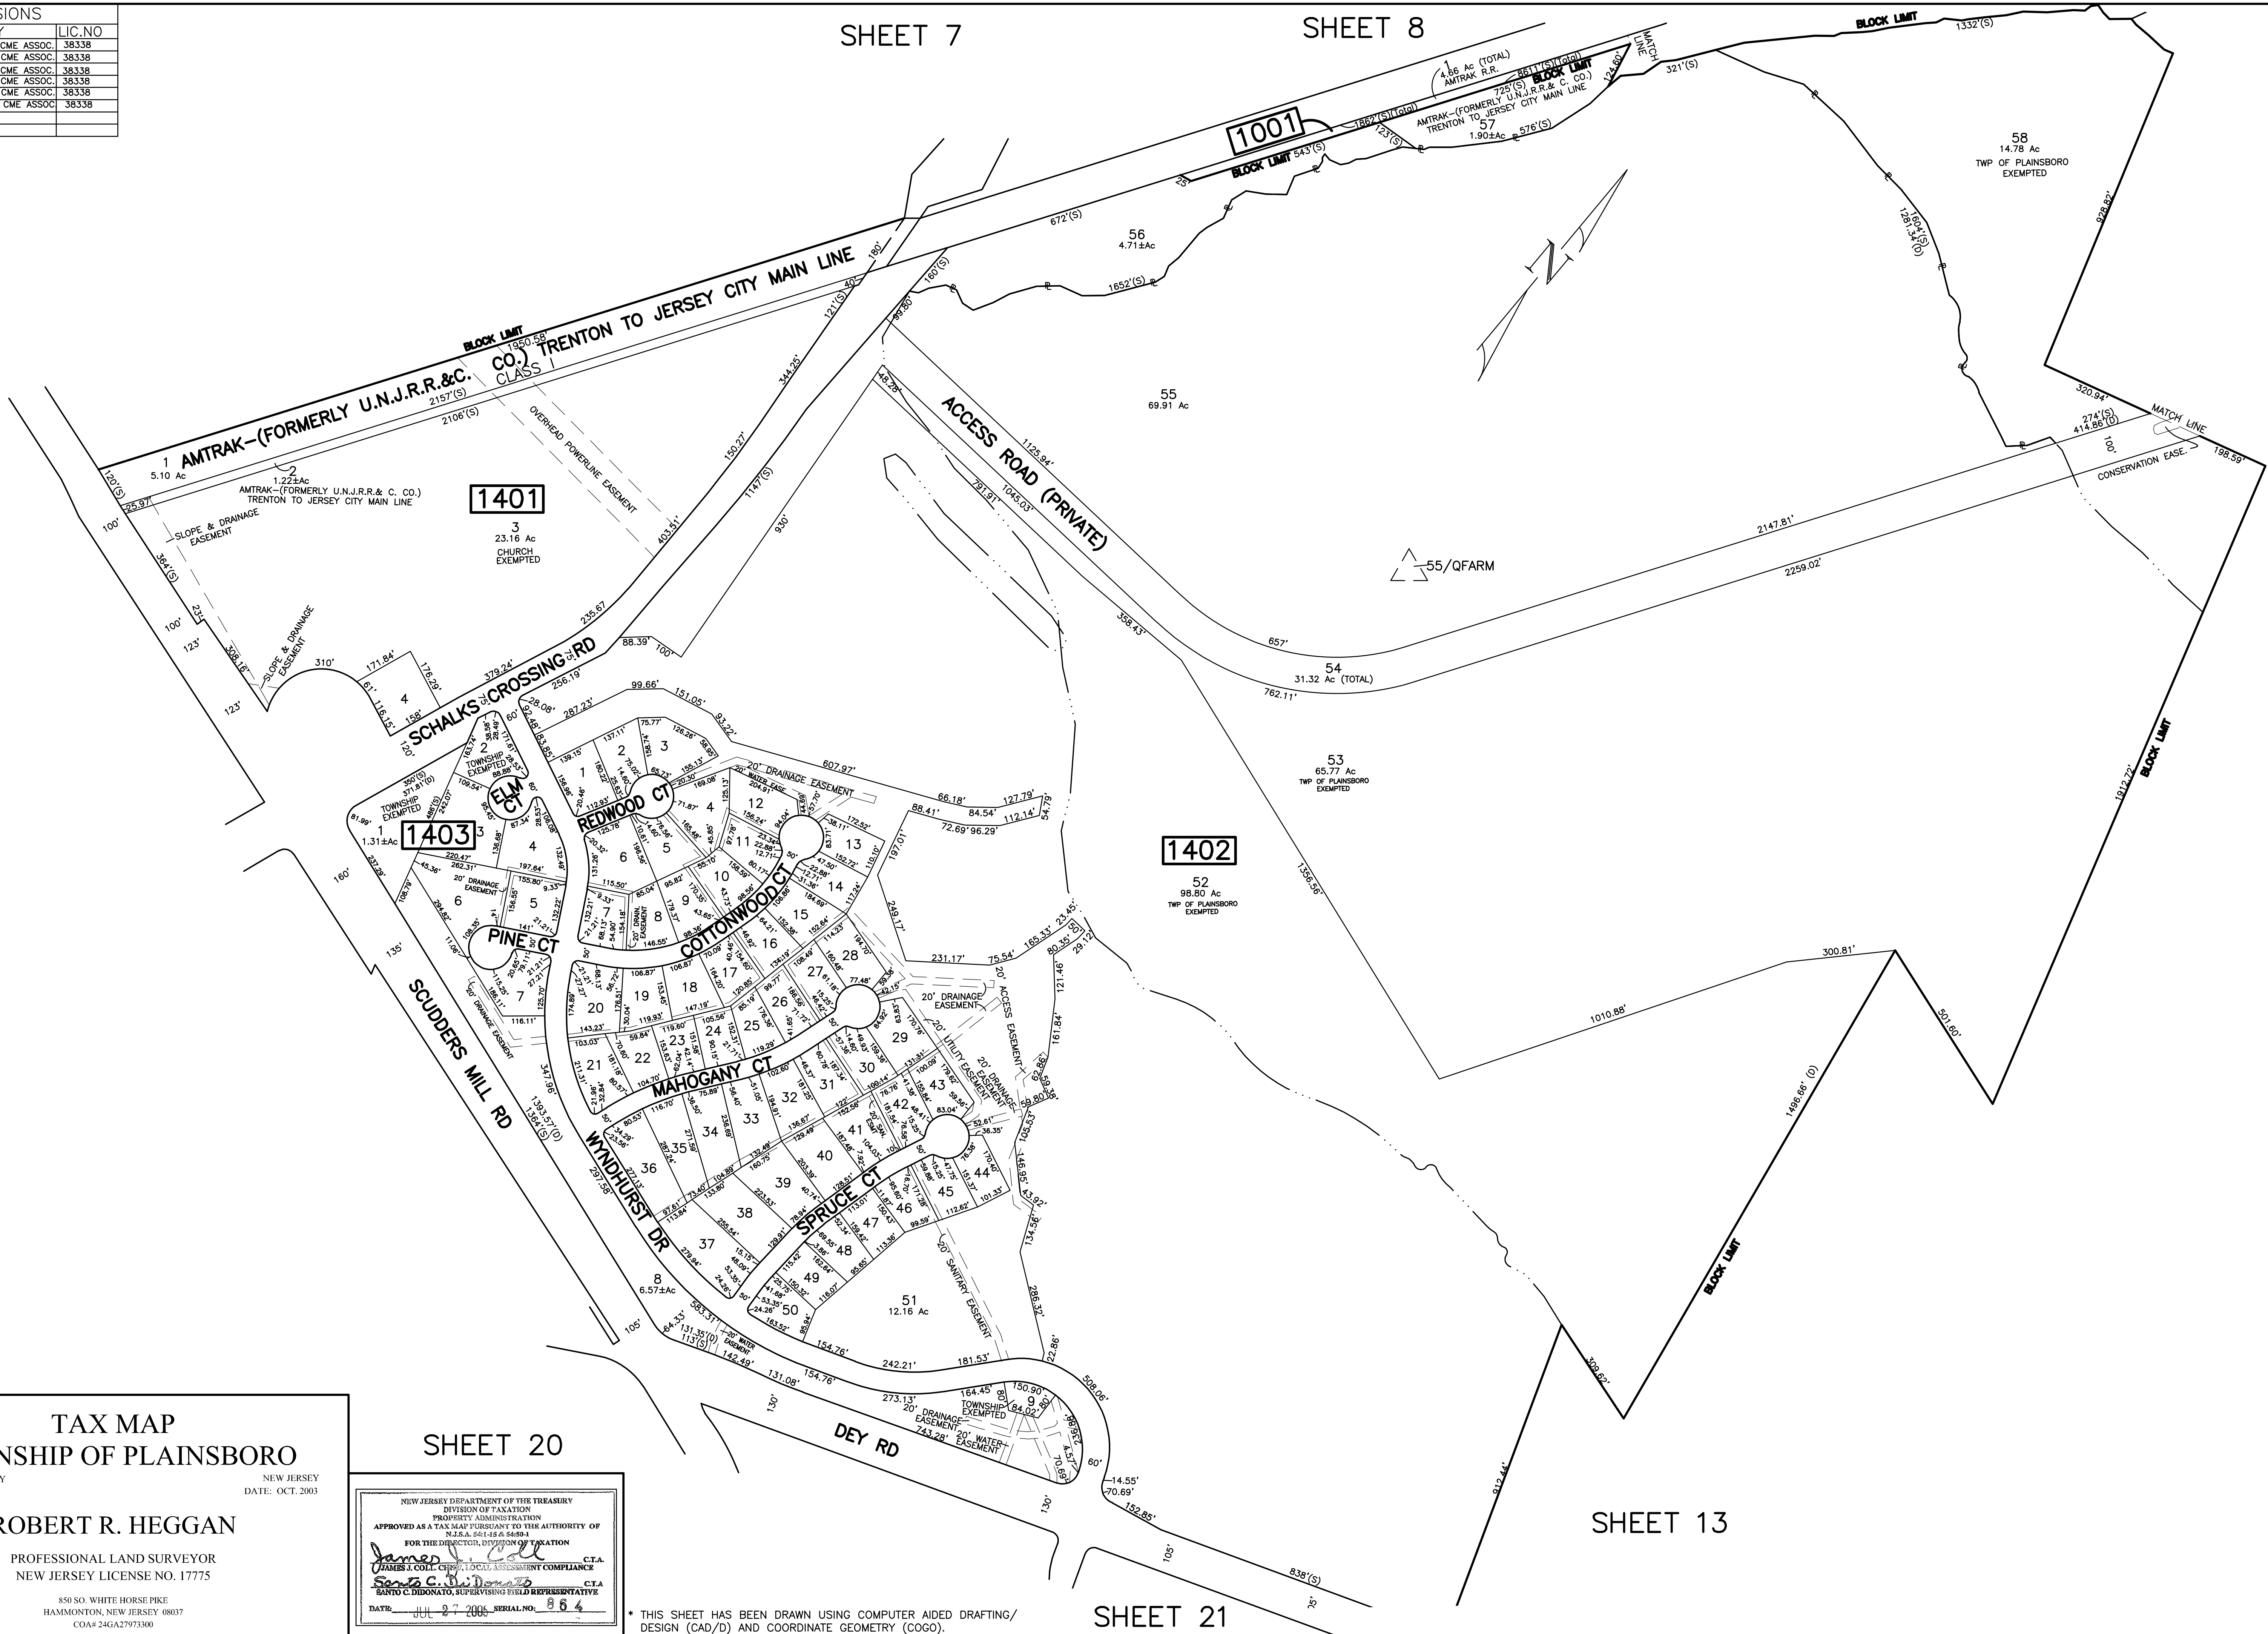

REVISIONS		
DATE	BY	LIC.NO
12/2009	M.J.McGURL	38338
12/2010	M.J.McGURL	38338
2/2012	M.J.McGURL	38338
6/2012	M.J.McGURL	38338
12/2013	M.J.McGURL	38338
12/2014	M.J.McGURL	38338
11/2015	M.J.McGURL	38338
12/2017	M.J.McGURL	38338
12/2020	M.J.McGURL	38338


REV.	BY	CHK.	DESCRIPTION
R.R.			18/2/2009 L 3.4 SUBDIV L 3.01, 4.01
R.R.			18/2/2009 L 12.3 SUBDIV L 1.01, 2.01
R.R.			3.01 BL 1704 L1 REVISED
R.R.			12/2009
R.R.			6/2012 BLK 1703 L1, 01, CUG TO L1, 02
R.R.			2/2012 BLK 1703 L1, 01, 2.01 PROP LINE
R.R.			11/2015 BLK 1703 L1, 02, 2.02 SUBDIVISION
R.R.			12/2014 NEW LOT 1.04, 2.03

SHEET 3

SHEET 7

SHEET 16

SHEET 18

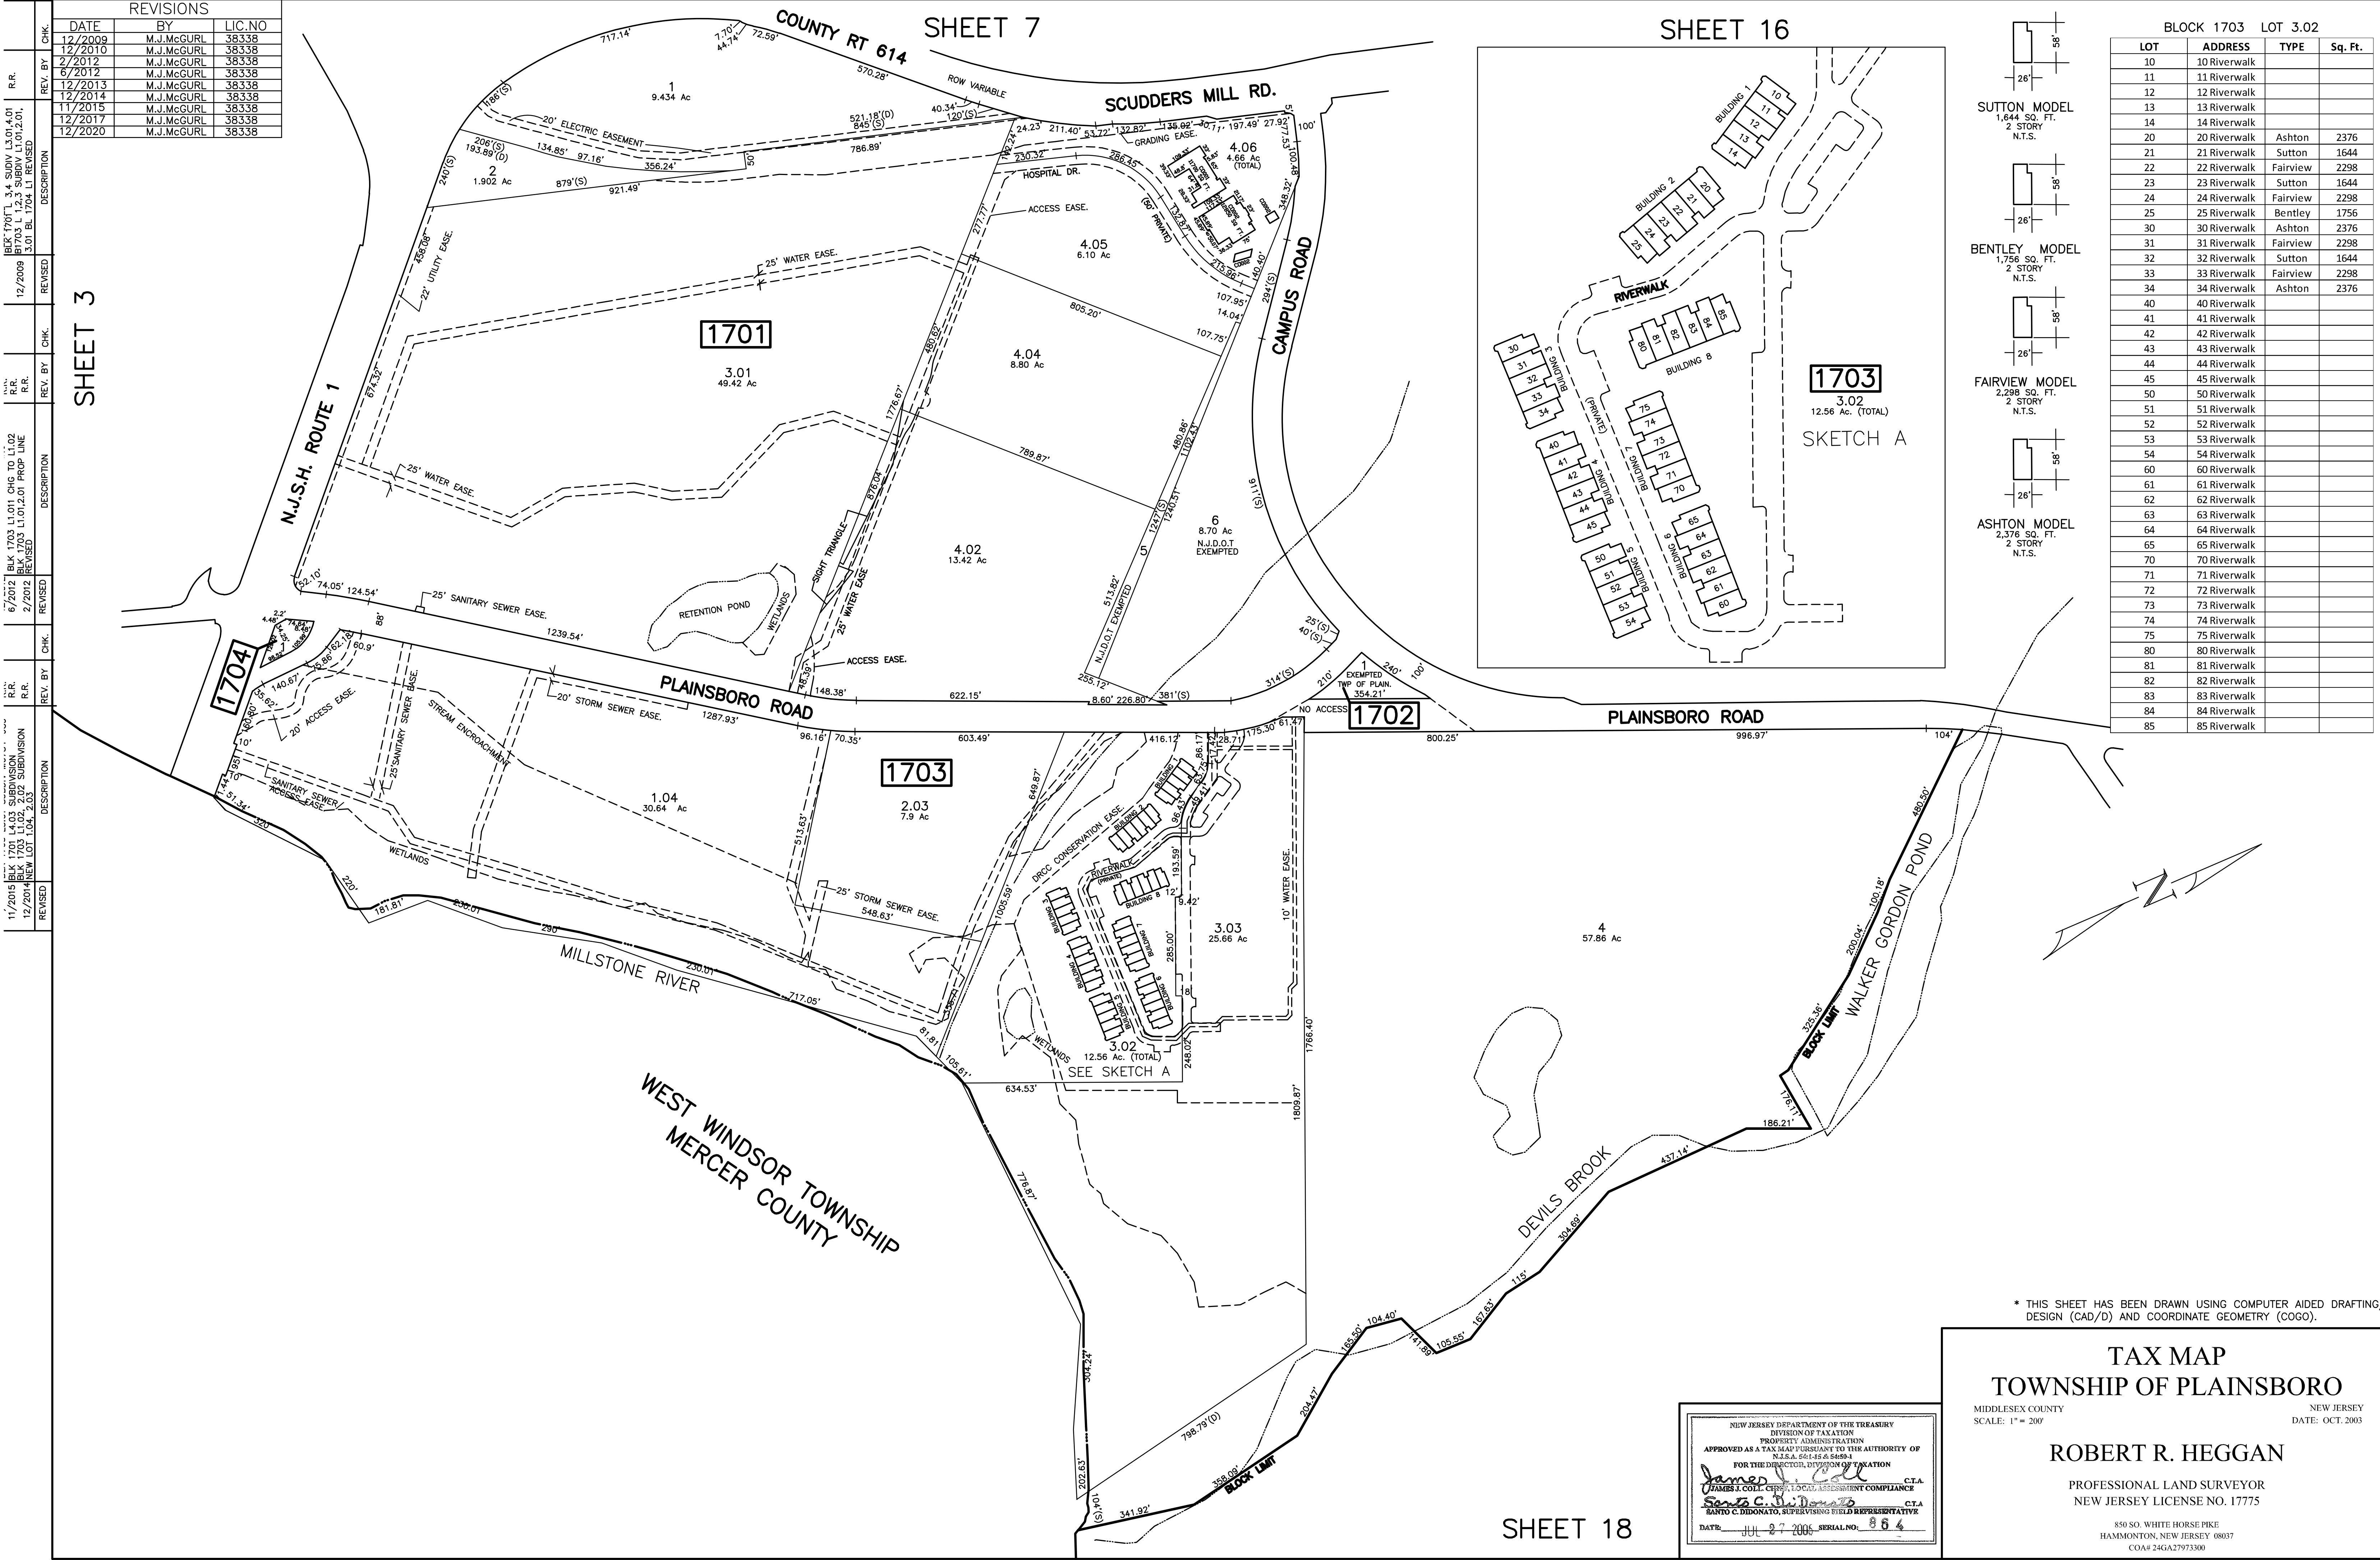

SUTTON MODEL
1,644 SQ. FT.
2 STORY
N.T.S.

BENTLEY MODEL
1,756 SQ. FT.
2 STORY
N.T.S.

FAIRVIEW MODEL
2,298 SQ. FT.
2 STORY
N.T.S.

ASHTON MODEL
2,378 SQ. FT.
2 STORY
N.T.S.

BLOCK 1703		LOT 3.02	
LOT	ADDRESS	TYPE	Sq. Ft.
10	10 Riverwalk		
11	11 Riverwalk		
12	12 Riverwalk		
13	13 Riverwalk		
14	14 Riverwalk		
20	20 Riverwalk	Ashton	2376
21	21 Riverwalk	Sutton	1644
22	22 Riverwalk	Fairview	2298
23	23 Riverwalk	Sutton	1644
24	24 Riverwalk	Fairview	2298
25	25 Riverwalk	Bentley	1756
30	30 Riverwalk	Ashton	2376
31	31 Riverwalk	Fairview	2298
32	32 Riverwalk	Sutton	1644
33	33 Riverwalk	Fairview	2298
34	34 Riverwalk	Ashton	2376
40	40 Riverwalk		
41	41 Riverwalk		
42	42 Riverwalk		
43	43 Riverwalk		
44	44 Riverwalk		
45	45 Riverwalk		
50	50 Riverwalk		
51	51 Riverwalk		
52	52 Riverwalk		
53	53 Riverwalk		
54	54 Riverwalk		
60	60 Riverwalk		
61	61 Riverwalk		
62	62 Riverwalk		
63	63 Riverwalk		
64	64 Riverwalk		
65	65 Riverwalk		
70	70 Riverwalk		
71	71 Riverwalk		
72	72 Riverwalk		
73	73 Riverwalk		
74	74 Riverwalk		
75	75 Riverwalk		
80	80 Riverwalk		
81	81 Riverwalk		
82	82 Riverwalk		
83	83 Riverwalk		
84	84 Riverwalk		
85	85 Riverwalk		

* THIS SHEET HAS BEEN DRAWN USING COMPUTER AIDED DRAFTING/ DESIGN (CAD/D) AND COORDINATE GEOMETRY (COGO).

TAX MAP
TOWNSHIP OF PLAINSBORO

MIDDLESEX COUNTY
SCALE: 1" = 200'

NEW JERSEY
DATE: OCT. 2003

ROBERT R. HEGGAN

PROFESSIONAL LAND SURVEYOR
NEW JERSEY LICENSE NO. 17775

850 SO. WHITE HORSE PIKE
HAMMONTON, NEW JERSEY 08037
COA# 24GA27973300

NEW JERSEY DEPARTMENT OF THE TREASURY
DIVISION OF TAXATION
PROPERTY ADMINISTRATION
APPROVED AS A TAX MAP PURSUANT TO THE AUTHORITY OF
N.J.S.A. 54:15 & 54:16
FOR THE DIRECTOR, DIVISION OF TAXATION
James J. Coll C.T.A.
JAMES J. COLL, CHIEF, LOCAL ASSESSMENT COMPLIANCE
Santo C. DiDonato C.T.A.
SANTO C. DIDONATO, SUPERVISING FIELD REPRESENTATIVE
DATE: JUL 27 2006 SERIAL NO. 864


[illegible]

SHEET 17

SHEET 16

SHEET 15

SHEET 19

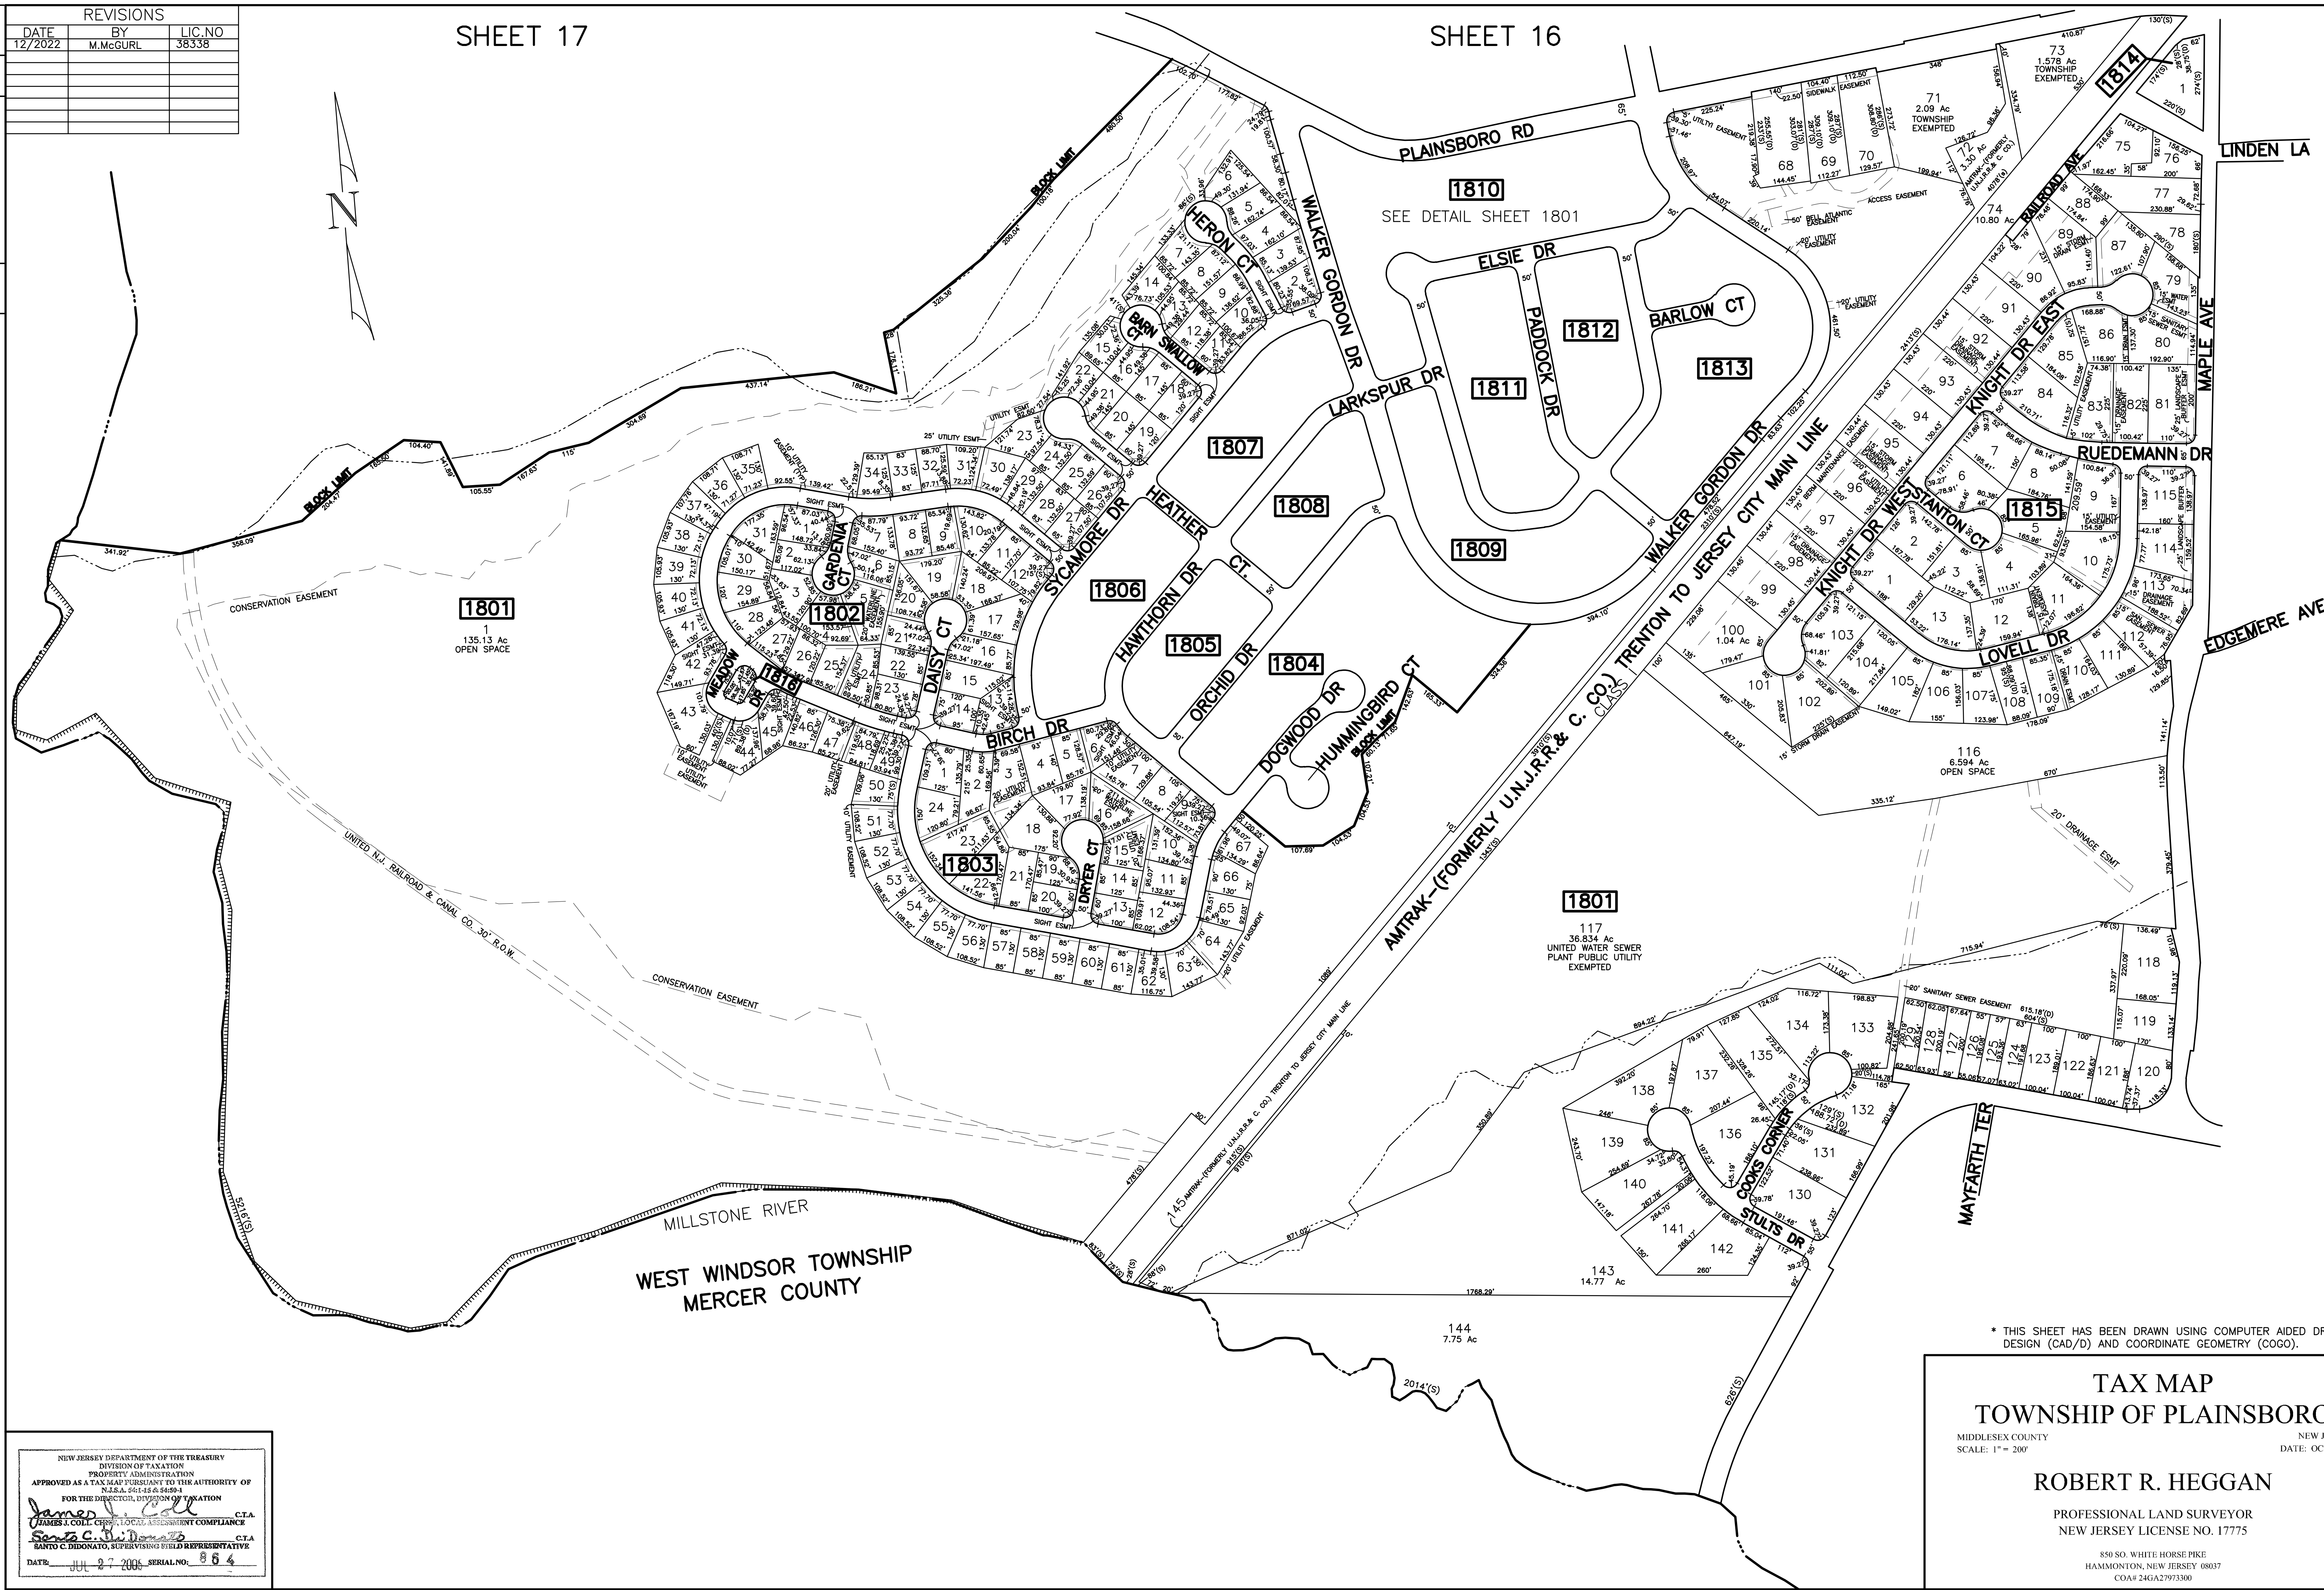

* THIS SHEET HAS BEEN DRAWN USING COMPUTER AIDED DRAFTING/
DESIGN (CAD/D) AND COORDINATE GEOMETRY (COGO).

TAX MAP

TOWNSHIP OF PLAINSBORO

MIDDLESEX COUNTY
SCALE: 1" = 200'

ROBERT R. HEGGAN

PROFESSIONAL LAND SURVEYOR
NEW JERSEY LICENSE NO. 17775


850 SO. WHITE HORSE PIKE
HAMMONTON, NEW JERSEY 08037
COA# 24GA27973300

NEW JERSEY DEPARTMENT OF THE TREASURY
DIVISION OF TAXATION
PROPERTY ADMINISTRATION
APPROVED AS A TAX MAP PURSUANT TO THE AUTHORITY OF
N.J.S.A. 54:15-6 AND 54:15-9
FOR THE DIRECTOR, DIVISION OF TAXATION

James J. Coll C.T.
JAMES J. COLL, CHIEF, LOCAL ASSESSMENT COMPLIANCE
Santo C. DiDonato C.T.
SANTO C. DIDONATO, SUPERVISING FIELD REPRESENTATIVE

DATE: III 27 2005 SERIAL NO: 864

REVISIONS		
DATE	BY	LIC.NO

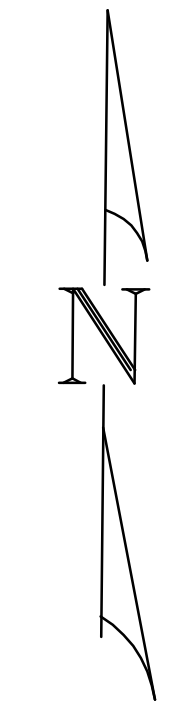


* THIS SHEET HAS BEEN DRAWN USING COMPUTER AIDED DRAFTING/ DESIGN (CAD/D) AND COORDINATE GEOMETRY (COGO).

TAX MAP
TOWNSHIP OF PLAINSBORO
MIDDLESEX COUNTY
SCALE: 1" = 100'

NEW JERSEY
DATE: OCT. 2003

ROBERT R. HEGGAN
PROFESSIONAL LAND SURVEYOR
NEW JERSEY LICENSE NO. 17775

850 SO. WHITE HORSE PIKE
HAMMONTON, NEW JERSEY 08037
COA# 24GA27973300

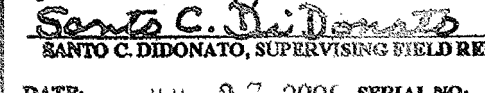NEW JERSEY DEPARTMENT OF THE TREASURY
DIVISION OF TAXATION
PROPERTY ADMINISTRATION
APPROVED AS A TAX MAP PURSUANT TO THE AUTHORITY OF
N.J.S.A. 54:4B-6 & 54:4B-4
FOR THE DIRECTOR, DIVISION OF TAXATION
 C.T.A.
 C.T.A.
DATE: JUL 27 2006 SERIAL NO: 864


SHEET 20

SHEET 20

SHEET 34

SHEET 15

SHEET 18

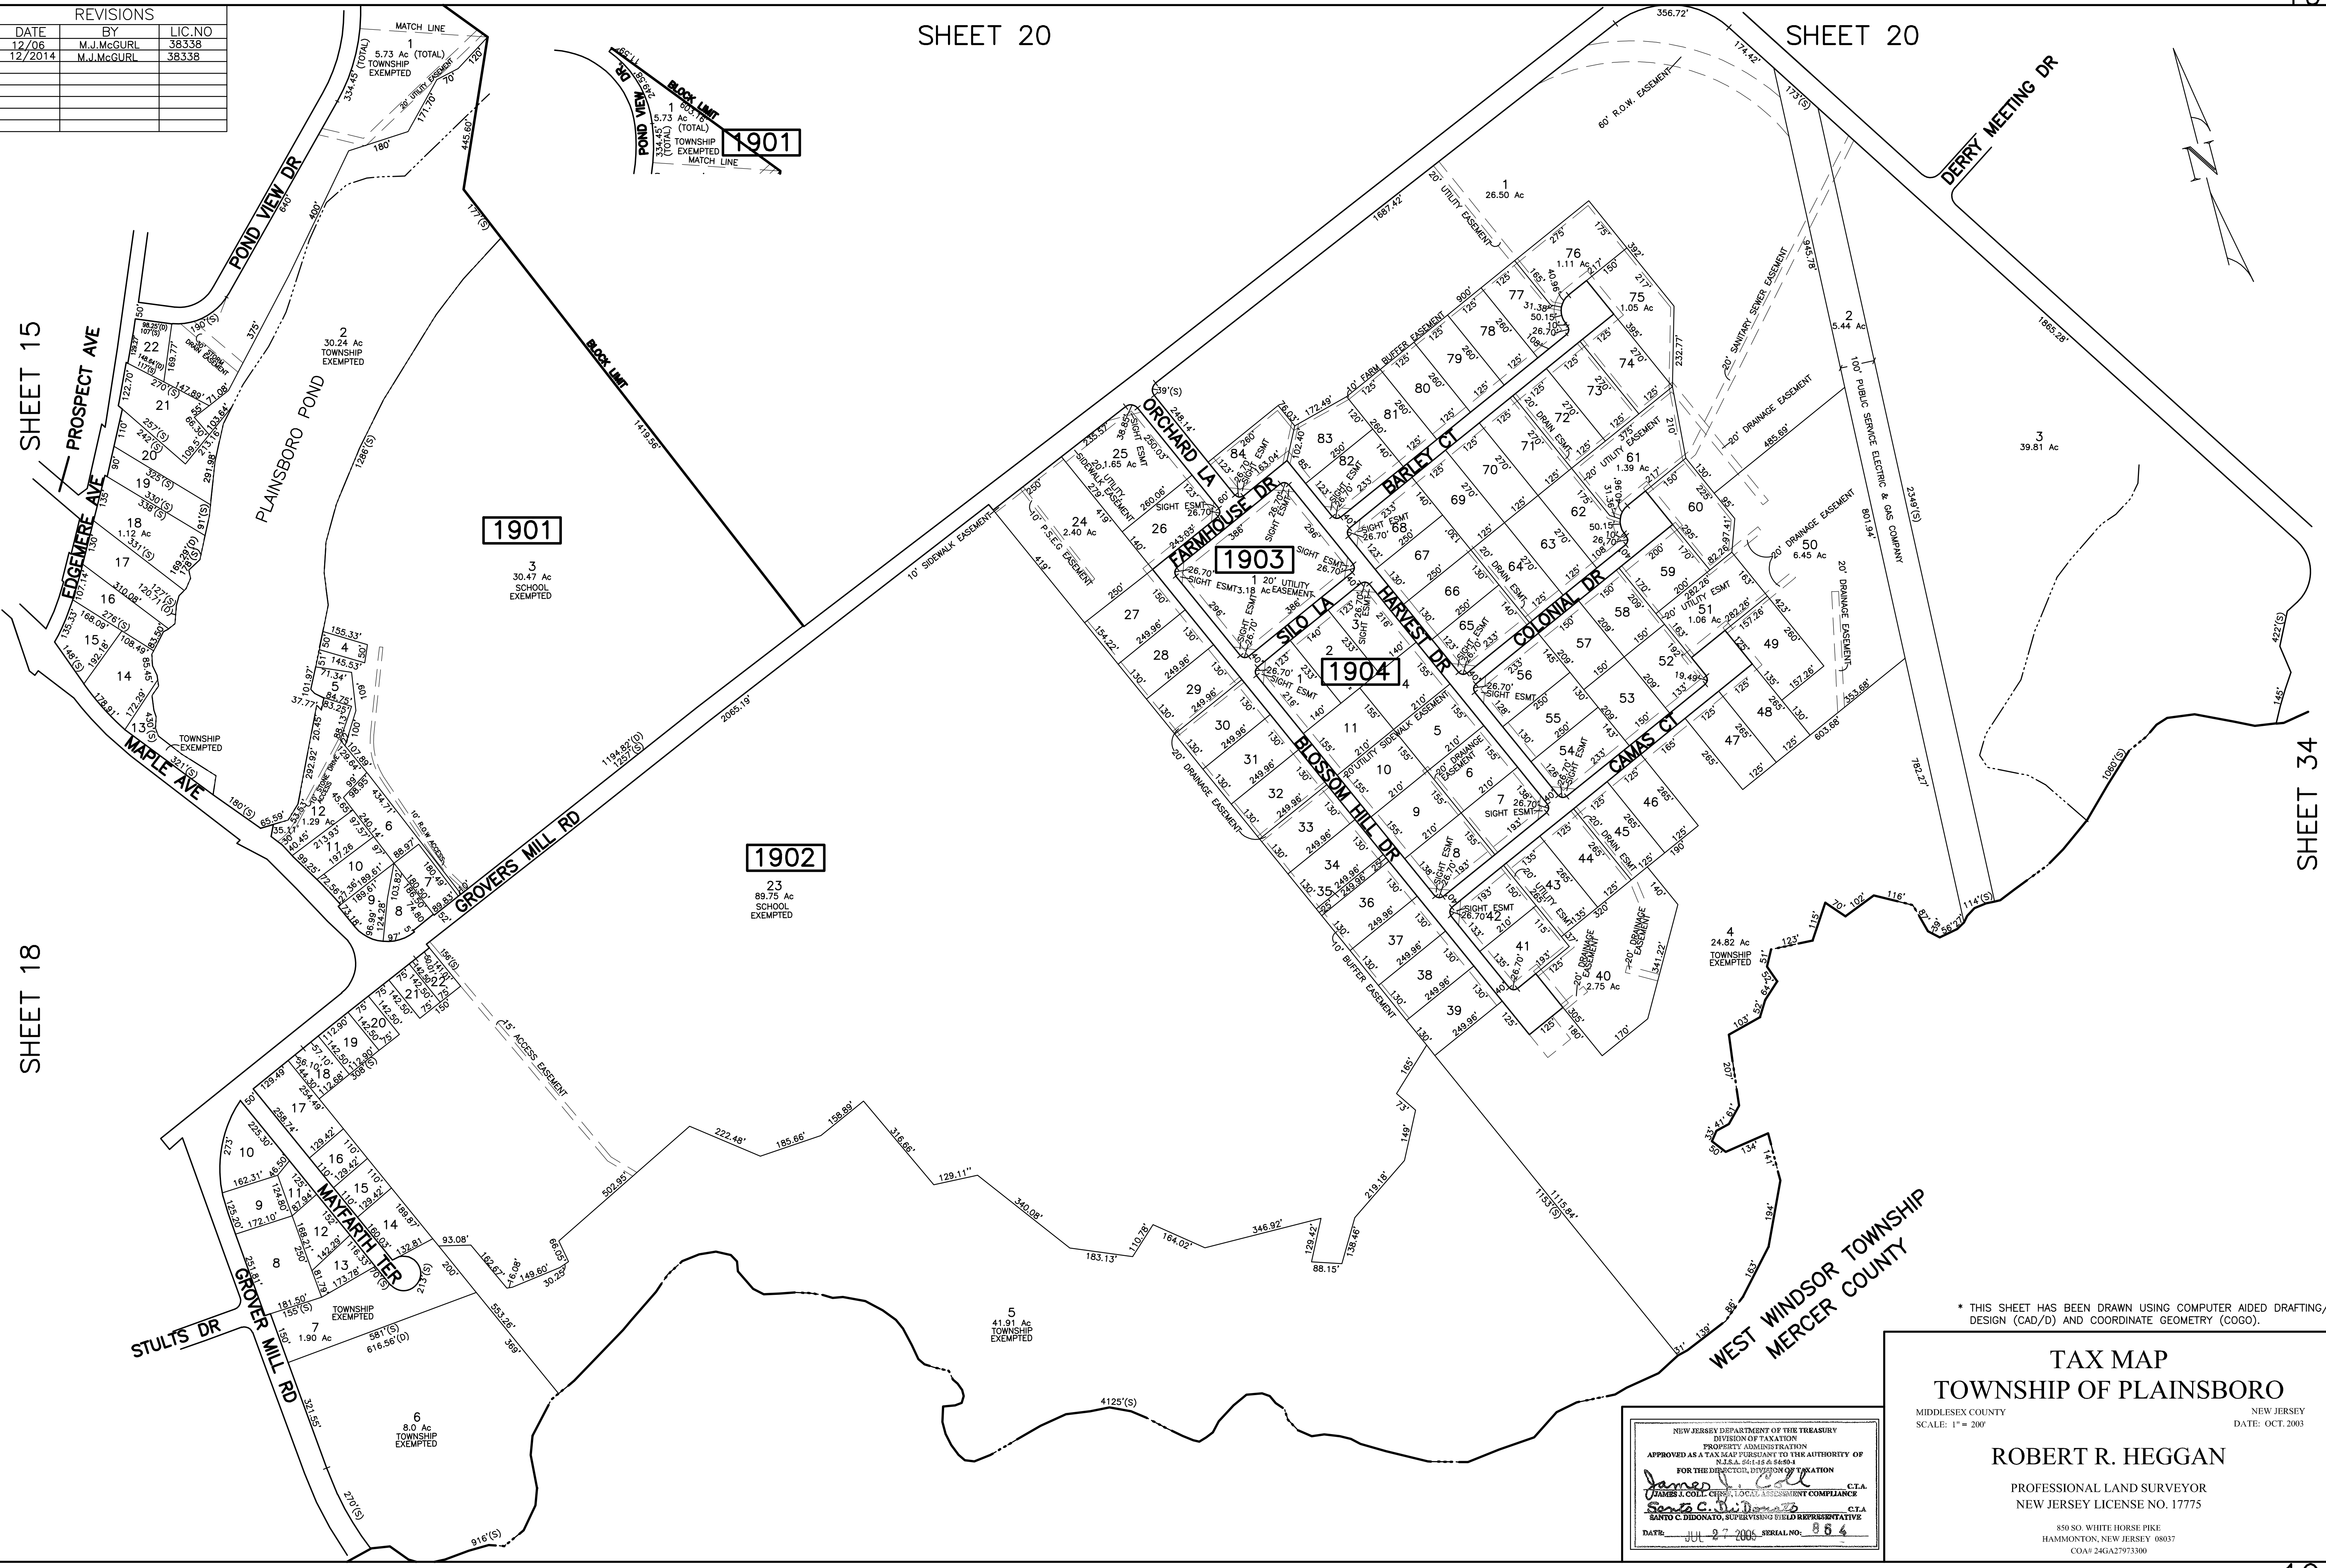

REVISIONS		
DATE	BY	LIC. NO.
12/06	M.J. McGURL	38338
12/2014	M.J. McGURL	38338

R.R.	REV. BY	CHK.

DESCRIPTION
BLK1901 L32 REVISED TO
12/2014 AGREE W/DEEDS
REVISED

* THIS SHEET HAS BEEN DRAWN USING COMPUTER AIDED DRAFTING/ DESIGN (CAD/D) AND COORDINATE GEOMETRY (COGO).

TAX MAP
TOWNSHIP OF PLAINSBORO

MIDDLESEX COUNTY
SCALE: 1" = 200'



NEW JERSEY
DATE: OCT. 2003

ROBERT R. HEGGAN

PROFESSIONAL LAND SURVEYOR
NEW JERSEY LICENSE NO. 17775

850 SO. WHITE HORSE PIKE
HAMMONTON, NEW JERSEY 08037
COA# 24GA27973300

NEW JERSEY DEPARTMENT OF THE TREASURY
DIVISION OF TAXATION
PROPERTY ADMINISTRATION
APPROVED AS A TAX MAP PURSUANT TO THE AUTHORITY OF
N.J.S.A. 54:13 & 54:14
FOR THE DIRECTOR, DIVISION OF TAXATION

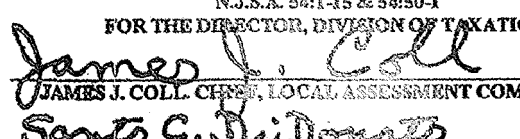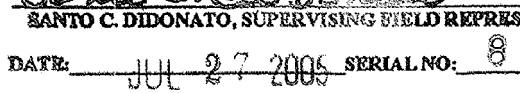
JAMES J. COLL, CHIEF, LOCAL ASSESSMENT COMPLIANCE
C.T.A.

SANTO C. DIDONATO, SUPERVISING FIELD REPRESENTATIVE
C.T.A.
DATE: JUL 27 2006 SERIAL NO.: 864


REVISIONS		
DATE	BY	LIC.NO
12/2014	M.McGURL	38338

SHEET 14

SHEET 13

SHEET 20

SHEET 23

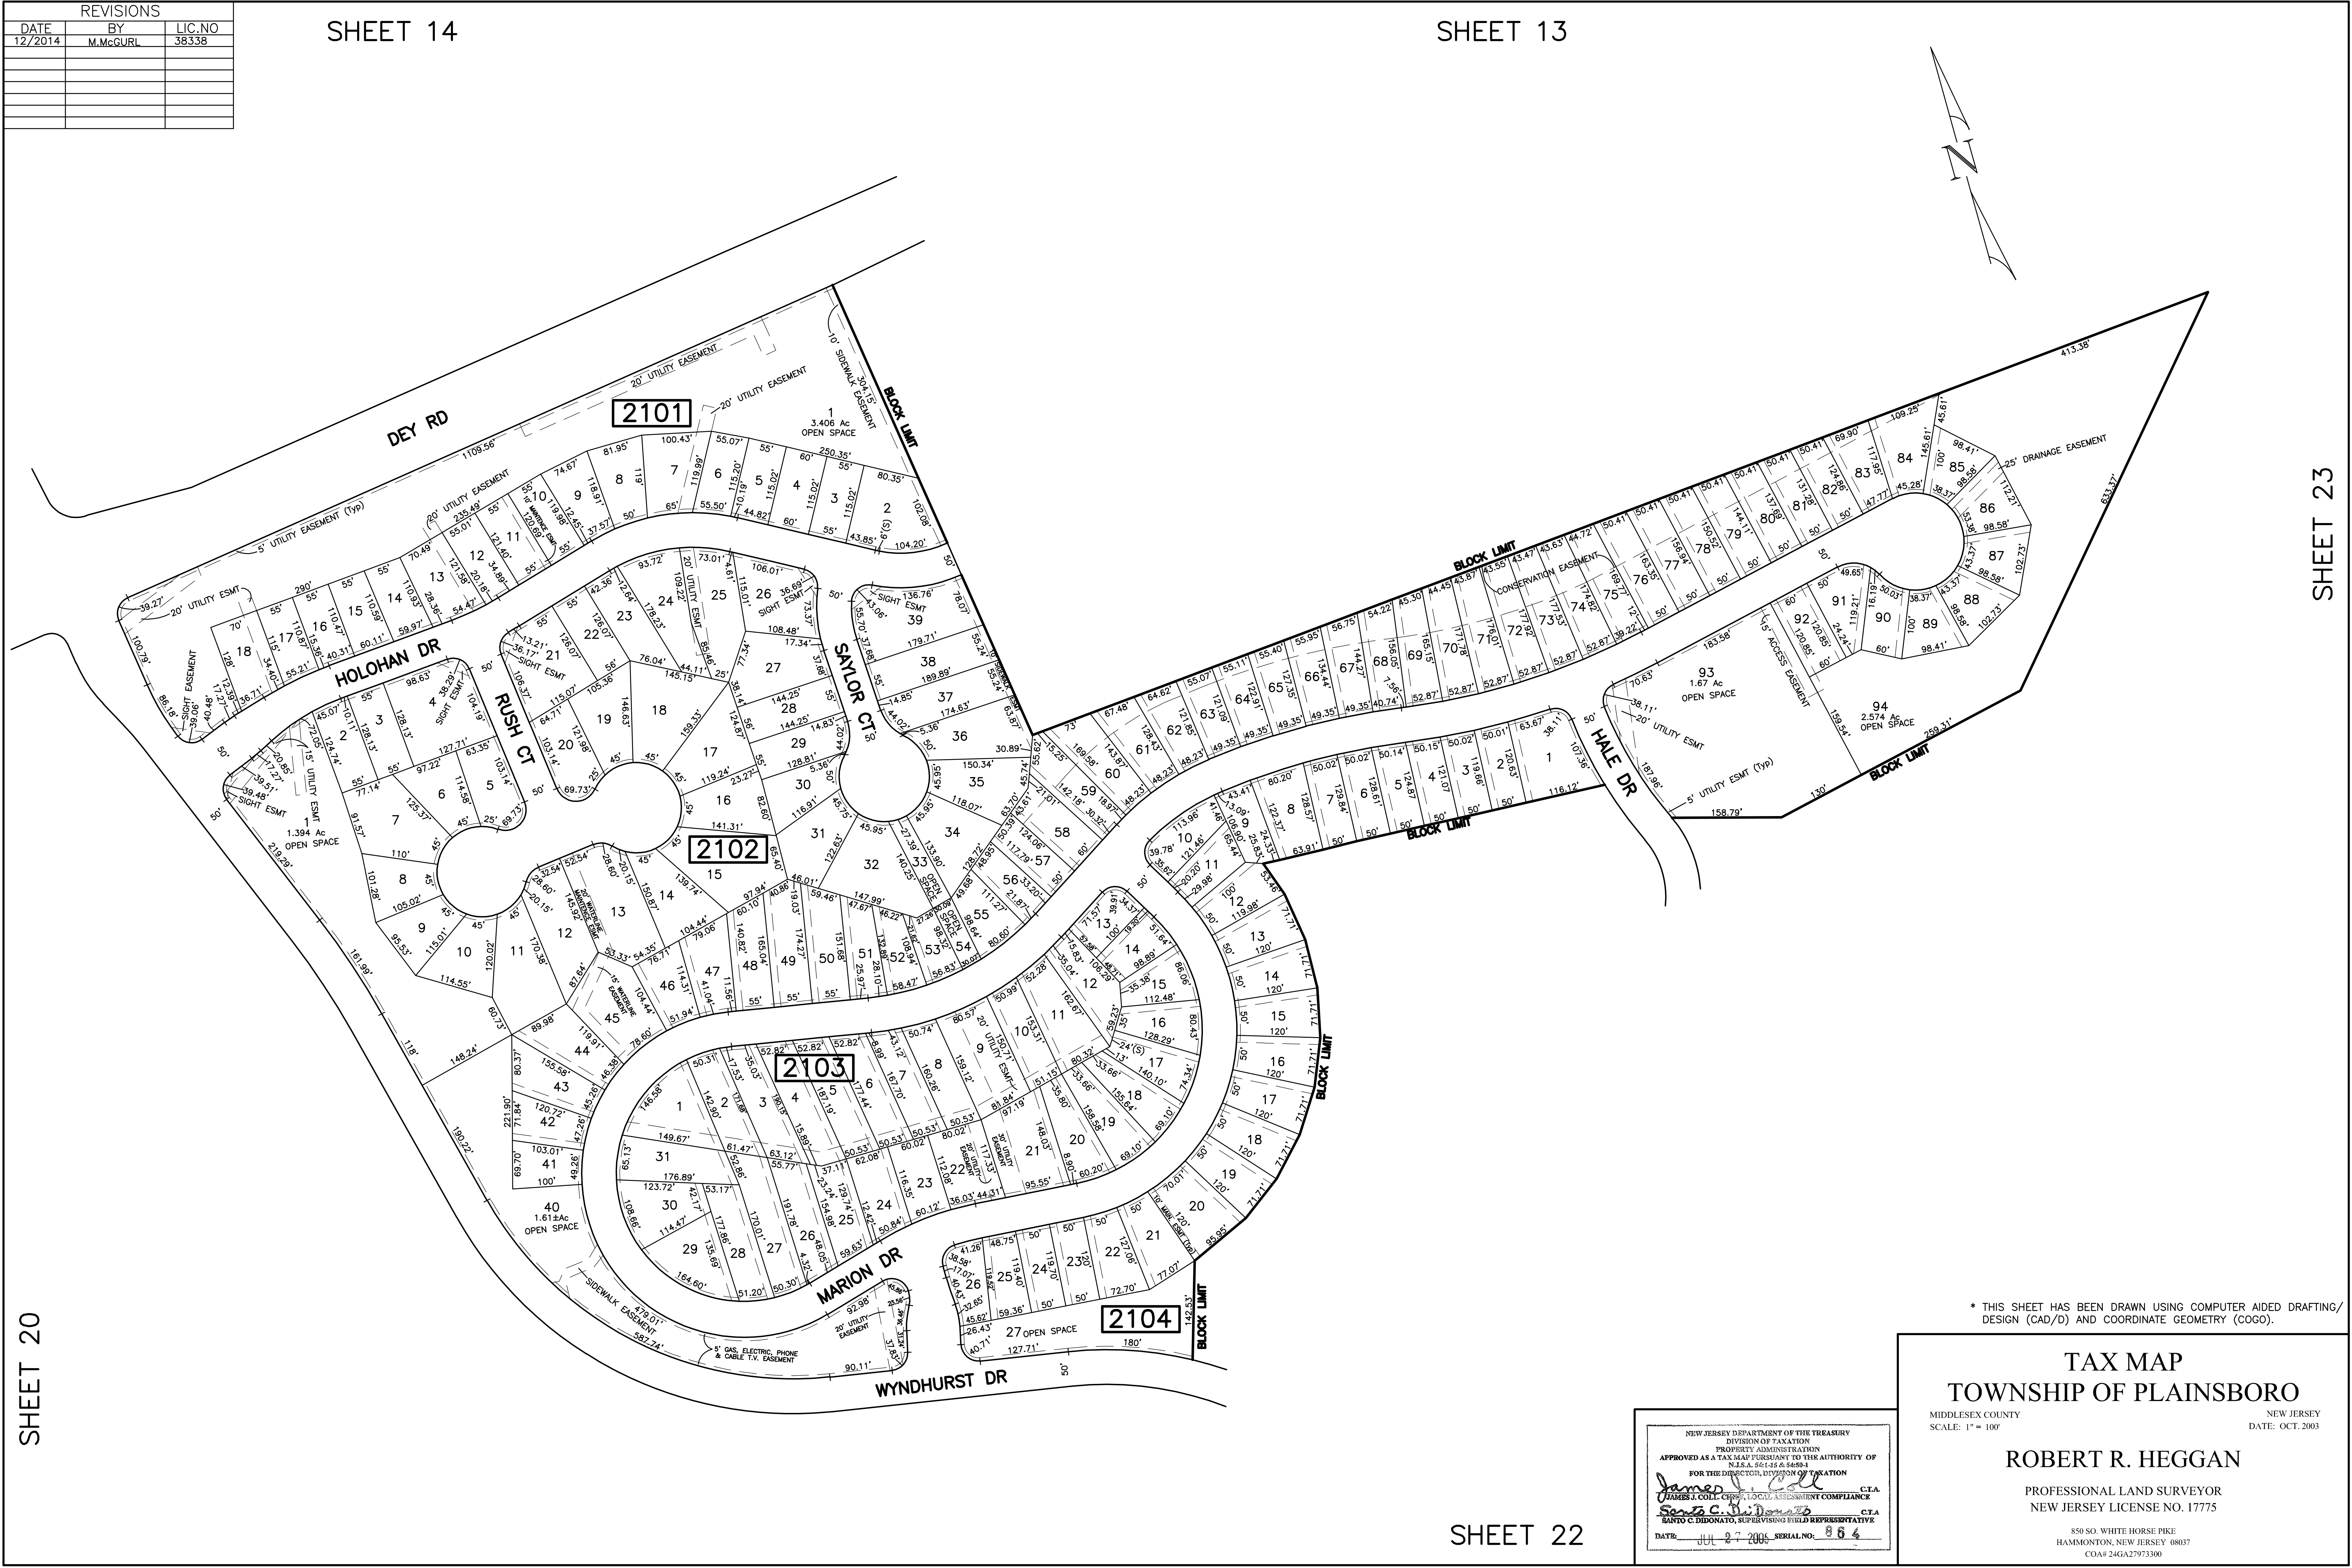

TAX MAP
TOWNSHIP OF PLAINSBORO
MIDDLESEX COUNTY
SCALE: 1" = 100'
NEW JERSEY
DATE: OCT. 2003
ROBERT R. HEGGAN
PROFESSIONAL LAND SURVEYOR
NEW JERSEY LICENSE NO. 17775
850 SO. WHITE HORSE PIKE
HAMMONTON, NEW JERSEY 08037
COA# 24GA27973300

REVISIONS		
DATE	BY	LIC. NO.

SHEET 20

SHEET 21

SHEET 23

SHEET 21

THE VILLAGES AT PRINCETON CROSSING CONDOMINIUMS			
Block/No	Lot	Address	Sq Ft
2201	101	12 KNOX COURT	1960
2201	102	10 KNOX COURT	1480
2201	103	8 KNOX COURT	1480
2201	104	6 KNOX COURT	1960
2201	105	4 KNOX COURT	1900
2201	106	2 KNOX COURT	850
2201	201	41 KNOX COURT	1960
2201	202	38 KNOX COURT	1480
2201	203	37 KNOX COURT	1480
2201	204	36 KNOX COURT	1900
2201	205	33 KNOX COURT	1960
2201	301	13 KNOX COURT	850
2201	302	15 KNOX COURT	850
2201	303	9 KNOX COURT	850
2201	304	11 KNOX COURT	850
2201	305	5 KNOX COURT	670
2201	306	7 KNOX COURT	670
2201	307	1 KNOX COURT	670
2201	308	3 KNOX COURT	670
2201	309	29 KNOX COURT	850
2201	310	31 KNOX COURT	850
2201	311	25 KNOX COURT	850
2201	312	27 KNOX COURT	850
2201	313	21 KNOX COURT	670
2201	314	23 KNOX COURT	670
2201	315	17 KNOX COURT	670
2201	316	19 KNOX COURT	670
2201	401	24 LEE COURT	1960
2201	402	22 LEE COURT	1900
2201	403	20 LEE COURT	1480
2201	404	18 LEE COURT	1480
2201	405	16 LEE COURT	1900
2201	406	14 LEE COURT	1900
2201	407	12 LEE COURT	1960
2201	501	10 LEE COURT	1960
2201	502	8 LEE COURT	1900
2201	503	6 LEE COURT	1480
2201	504	4 LEE COURT	1480
2201	505	2 LEE COURT	1960
2201	601	23 LEE COURT	1960
2201	602	21 LEE COURT	1480
2201	603	19 LEE COURT	1480
2201	604	17 LEE COURT	1900
2201	605	15 LEE COURT	1900
2201	701	13 LEE COURT	1960
2201	702	11 LEE COURT	1900
2201	703	9 LEE COURT	1900
2201	704	7 LEE COURT	1480
2201	705	5 LEE COURT	1480
2201	706	3 LEE COURT	1900
2201	707	1 LEE COURT	1900
2201	801	12 HOPKINS COURT	1960
2201	802	10 HOPKINS COURT	1480
2201	803	8 HOPKINS COURT	1480
2201	804	6 HOPKINS COURT	1900
2201	805	4 HOPKINS COURT	1900
2201	806	2 HOPKINS COURT	1960
2201	901	13 HOPKINS COURT	1960
2201	902	11 HOPKINS COURT	1900
2201	903	9 HOPKINS COURT	1900
2201	904	7 HOPKINS COURT	1480
2201	905	5 HOPKINS COURT	1480
2201	906	3 HOPKINS COURT	1900
2201	907	1 HOPKINS COURT	1900
2202	1001	2 WAYNE COURT	1960
2202	1002	4 WAYNE COURT	1480
2202	1003	6 WAYNE COURT	1480
2202	1004	8 WAYNE COURT	1960
2202	1005	10 WAYNE COURT	1900
2202	1101	12 WAYNE COURT	850
2202	1102	14 WAYNE COURT	850
2202	1103	16 WAYNE COURT	670
2202	1104	18 WAYNE COURT	670
2202	1105	20 WAYNE COURT	850
2202	1106	22 WAYNE COURT	850
2202	1107	24 WAYNE COURT	850
2202	1108	26 WAYNE COURT	850
2202	1109	28 WAYNE COURT	670
2202	1110	30 WAYNE COURT	670
2202	1111	32 WAYNE COURT	850
2202	1112	34 WAYNE COURT	850
2202	1201	1 WAYNE COURT	1960
2202	1202	3 WAYNE COURT	1900
2202	1203	5 WAYNE COURT	1480
2202	1204	7 WAYNE COURT	1480
2202	1205	9 WAYNE COURT	850
2202	1206	11 WAYNE COURT	1900
2202	1207	13 WAYNE COURT	1960
2202	1301	2 BURR COURT	1960
2202	1302	4 BURR COURT	1900
2202	1303	6 BURR COURT	1900
2202	1304	8 BURR COURT	1480
2202	1305	10 BURR COURT	1480
2202	1306	12 BURR COURT	1960
2202	1401	1 BURR COURT	1960
2202	1402	3 BURR COURT	1480
2202	1403	5 BURR COURT	1480
2202	1404	7 BURR COURT	1480
2202	1405	9 BURR COURT	1480
2202	1406	11 BURR COURT	1960
2202	1501	2 HENRY COURT	1960
2202	1502	4 HENRY COURT	1900
2202	1503	6 HENRY COURT	1900
2202	1504	8 HENRY COURT	1480
2202	1505	10 HENRY COURT	1480
2202	1506	12 HENRY COURT	1960
2202	1601	1 HENRY COURT	1960
2202	1602	3 HENRY COURT	1900
2202	1603	5 HENRY COURT	1480
2202	1604	7 HENRY COURT	1480
2202	1605	9 HENRY COURT	1900
2202	1606	11 HENRY COURT	1900
2202	1607	13 HENRY COURT	1960
2202	1701	2 JAY COURT	1960
2202	1702	4 JAY COURT	1900
2202	1703	6 JAY COURT	1900
2202	1704	8 JAY COURT	1480
2202	1705	10 JAY COURT	1480
2202	1706	12 JAY COURT	1900
2202	1707	14 JAY COURT	1960
2202	1801	9 JAY COURT	850
2202	1802	11 JAY COURT	850
2202	1803	13 JAY COURT	670
2202	1804	15 JAY COURT	670
2202	1805	17 JAY COURT	850
2202	1806	19 JAY COURT	850
2202	1807	21 JAY COURT	850
2202	1808	23 JAY COURT	850
2202	1809	25 JAY COURT	670
2202	1810	27 JAY COURT	670
2202	1811	29 JAY COURT	850
2202	1812	31 JAY COURT	850
2202	1901	1 JAY COURT	1960
2202	1902	3 JAY COURT	1480
2202	1903	5 JAY COURT	1900
2202	1904	7 JAY COURT	1960

* THIS SHEET HAS BEEN DRAWN USING COMPUTER AIDED DRAFTING/ DESIGN (CAD/D) AND COORDINATE GEOMETRY (COCO).

TAX MAP
TOWNSHIP OF PLAINSBORO

MIDDLESEX COUNTY NEW JERSEY
SCALE: 1" = 50' DATE: OCT. 2003

ROBERT R. HEGGAN

PROFESSIONAL LAND SURVEYOR
NEW JERSEY LICENSE NO. 17775

850 SO. WHITE HORSE PIKE
HAMMONTON, NEW JERSEY 08037
COA# 24GA2793300

NEW JERSEY DEPARTMENT OF THE TREASURY
DIVISION OF TAXATION
PROPERTY ADMINISTRATION
APPROVED AS A TAX MAP PURSUANT TO THE AUTHORITY OF
N.J.S.A. 54:1-45 & 54:50-3
FOR THE DIRECTOR, DIVISION OF TAXATION
James J. Cole C.T.A.
JAMES J. COLE, CHIEF, LOCAL GOVERNMENT COMPLIANCE
Sanjo C. DiDonato C.T.A.
SANJO C. DIDONATO, SUPERVISING FIELD REPRESENTATIVE
DATE: JUL 27 2006 SERIAL NO: 884

REVISIONS		
DATE	BY	LIC. NO.

SHEET 23

BLOCK LIMIT

SHEET 31

PLAINSBORO-CRANBURY RD

GEO. DAVISON RD

SHEET 30

* THIS SHEET HAS BEEN DRAWN USING COMPUTER AIDED DRAFTING/ DESIGN (CAD/D) AND COORDINATE GEOMETRY (COGO).

SHEET 25.01

ODD NUMBERED UNITS – FIRST FLOOR
EVEN NUMBERED UNITS – SECOND FLOOR


TAMARRON CONDOMINIUMS																				
CONDO	UNIT TYPE	SQ.FT	CONDO	UNIT TYPE	SQ.FT	CONDO	UNIT TYPE	SQ.FT	CONDO	UNIT TYPE	SQ.FT	CONDO	UNIT TYPE	SQ.FT	CONDO	UNIT TYPE	SQ.FT	CONDO	UNIT TYPE	SQ.FT
7101	CIMARRON	753	7306	TOPAS/F	1302	7511	MONTROSE	920	7712	DURANGO/ELITE	797	8009	MONTROSE	920	8202	GRENOBLE/F/L	1127	8407	LONGMONT	1029
7102	CIMARRON/F	753	7307	CHALET/F	1302	7512	MONTROSE	920	7713	GRENOBLE	909	8010	MONTROSE/F/L	1132	8203	LONGMONT	1029	8408	LONGMONT/F/L	1263
7103	DURANGO	742	7308	CHALET/F/L	1496	7513	MONTROSE/F/L	1132	7714	GRENOBLE/F/L	1127	8011	MONTROSE	920	8204	LONGMONT/F/L	1263	8501	GRENOBLE	909
7104	DURANGO/F	742	7309	ALPINE/ELITE	698	7514	MONTROSE	920	7715	LONGMONT	1029	8012	MONTROSE	920	8205	TOPAS	1120	8502	GRENOBLE/F/L	1127
7105	ALPINE	638	7310	ALPINE/ELITE	698	7515	MONTROSE	920	7716	LONGMONT/F/L	1263	8013	MONTROSE/F/L	1132	8206	TOPAS/F	1120	8503	LONGMONT	1029
7106	ALPINE/F	638	7311	DURANGO/ELITE	797	7516	MONTROSE/F/L	1132	7801	GRENOBLE	909	8014	MONTROSE	920	8207	CHALET	1302	8504	LONGMONT/F/L	1263
7107	DURANGO	742	7312	DURANGO/ELITE	797	7517	TAMARAC	905	7802	GRENOBLE/F/L	1127	8015	MONTROSE	920	8208	CHALET/F/L	1496	8505	TOPAS/F	1120
7108	DURANGO/F	742	7313	GRENOBLE	909	7518	TAMARAC/F/L	1125	7803	LONGMONT	1029	8016	MONTROSE/F/L	1132	8209	ALPINE/ELITE	698	8506	TOPAS/F	1120
7109	ALPINE	638	7314	GRENOBLE/F/L	1127	7519	SUNDANCE	943	7804	LONGMONT/F/L	1263	8017	TAMARAC	905	8210	ALPINE/ELITE	698	8507	CHALET/F	1302
7110	ALPINE/F	638	7315	LONGMONT	1029	7520	SUNDANCE/F/L	1132	7805	GRENOBLE	909	8018	TAMARAC/F/L	1125	8211	DURANGO/ELITE	797	8508	TOPAS	1120
7111	DURANGO	742	7316	LONGMONT/F/L	1263	7801	GRENOBLE	909	7806	GRENOBLE/F/L	1127	8019	SUNDANCE	943	8212	DURANGO/ELITE	797	8509	ALPINE/ELITE	698
7112	DURANGO/F	742	7401	GRENOBLE	909	7802	GRENOBLE/F/L	1127	7807	LONGMONT	1029	8020	SUNDANCE/F/L	1132	8213	GRENOBLE	909	8510	ALPINE/ELITE	698
7113	CIMARRON	753	7402	GRENOBLE/F/L	1127	7803	LONGMONT	1029	7808	LONGMONT/F/L	1263	8021	CIMARRON	753	8214	GRENOBLE/F/L	1127	8511	DURANGO/ELITE	797
7114	CIMARRON/F	753	7403	LONGMONT	1029	7804	LONGMONT/F/L	1263	7901	GRENOBLE	909	8022	CIMARRON/F	753	8215	LONGMONT	1029	8512	DURANGO/ELITE	797
7115	DURANGO	742	7404	LONGMONT/F/L	1263	7905	GRENOBLE	909	7902	GRENOBLE/F/L	1127	8103	DURANGO	742	8216	LONGMONT/F/L	1263	8513	GRENOBLE	909
7116	DURANGO/F	742	7405	GRENOBLE	909	7906	GRENOBLE/F/L	1127	7903	LONGMONT	1029	8104	DURANGO/F	742	8301	GRENOBLE	909	8514	GRENOBLE/F/L	1127
7201	GRENOBLE	909	7406	GRENOBLE/F/L	1127	7907	LONGMONT	1029	7904	LONGMONT/F/L	1263	8105	ALPINE	638	8302	GRENOBLE/F/L	1127	8515	LONGMONT	1029
7202	GRENOBLE/F/L	1127	7407	LONGMONT	1029	7908	LONGMONT/F/L	1263	7905	GRENOBLE	909	8106	ALPINE/F	638	8303	LONGMONT	1029	8516	LONGMONT/F/L	1263
7203	LONGMONT	1029	7408	LONGMONT/F/L	1263	7701	GRENOBLE	909	7906	GRENOBLE/F/L	1127	8107	DURANGO	742	8304	LONGMONT/F/L	1263	8011	GRENOBLE	909
7204	LONGMONT/F/L	1263	7501	TAMARAC	905	7702	GRENOBLE/F/L	1127	7907	LONGMONT	1029	8108	DURANGO/F	742	8305	GRENOBLE	909	8502	GRENOBLE/F/L	1127
7205	GRENOBLE	909	7502	TAMARAC/F/L	1125	7703	LONGMONT	1029	7908	LONGMONT/F/L	1263	8109	ALPINE	638	8306	GRENOBLE/F/L	1127	8503	LONGMONT	1029
7206	GRENOBLE/F/L	1127	7503	SUNDANCE	943	7704	LONGMONT/F/L	1263	8001	TAMARAC	905	8110	ALPINE/F	638	8307	LONGMONT	1029	8004	LONGMONT/F/L	1263
7207	LONGMONT	1029	7504	SUNDANCE/F/L	1132	7705	TOPAS	1120	8002	TAMARAC/F/L	1125	8111	DURANGO	742	8308	LONGMONT/F/L	1263	8505	TOPAS/F	1120
7208	LONGMONT/F/L	1263	7505	MONTROSE	920	7706	TOPAS/F	1120	8003	SUNDANCE	943	8112	DURANGO/F	742	8401	GRENOBLE	909	8506	TOPAS/F	1120
7301	GRENOBLE	909	7506	MONTROSE	920	7707	CHALET/F	1302	8004	SUNDANCE/F/L	1132	8113	CIMARRON	753	8402	GRENOBLE/F/L	1127	8007	CHALET/F	1302
7302	GRENOBLE/F/L	1127	7507	MONTROSE/F/L	1132	7708	CHALET/F/L	1496	8005	MONTROSE	920	8114	CIMARRON/F	753	8403	LONGMONT	1029	8508	CHALET/F/L	1496
7303	LONGMONT	1029	7508	MONTROSE	920	7709	ALPINE/ELITE	698	8006	MONTROSE	920	8115	DURANGO	742	8404	LONGMONT/F/L	1263	8009	ALPINE	638
7304	LONGMONT/F/L	1263	7509	MONTROSE	920	7710	ALPINE/ELITE	698	8007	MONTROSE/F/L	1132	8116	DURANGO/F	742	8405	GRENOBLE	909	8510	ALPINE/ELITE	698
7305	TOPAS	1120	7510	MONTROSE/F/L	1132	7711	DURANGO/ELITE	797	8008	MONTROSE	920	8201	GRENOBLE	909	8406	GRENOBLE/F/L	1127	8511	DURANGO/ELITE	797

NEW JERSEY DEPARTMENT OF THE TREASURY
DIVISION OF TAXATION
PROPERTY ADMINISTRATION
APPROVED AS A TAX MAP PURSUANT TO THE AUTHORITY OF
N.J.S.A. 52:15 & 54:9-1
FOR THE DIRECTOR, DIVISION OF TAXATION
James J. Coll C.T.A.
JAMES J. COLL, CHIEF, LOCAL ASSESSMENT COMPLIANCE
Santo C. DiDonato C.T.A.
SANTO C. DIDONATO, SUPERVISING FIELD REPRESENTATIVE
DATE: JUL 27 2006 SERIAL NO. 864

TAX MAP
TOWNSHIP OF PLAINSBORO
MIDDLESEX COUNTY
SCALE: 1" = 50'
NEW JERSEY
DATE: OCT. 2003
ROBERT R. HEGGAN
PROFESSIONAL LAND SURVEYOR
NEW JERSEY LICENSE NO. 17775
850 SO. WHITE HORSE PIKE
HAMMONTON, NEW JERSEY 08037
COAH 24GA27973300

REVISIONS		
DATE	BY	LIC.NO

SHEET 23

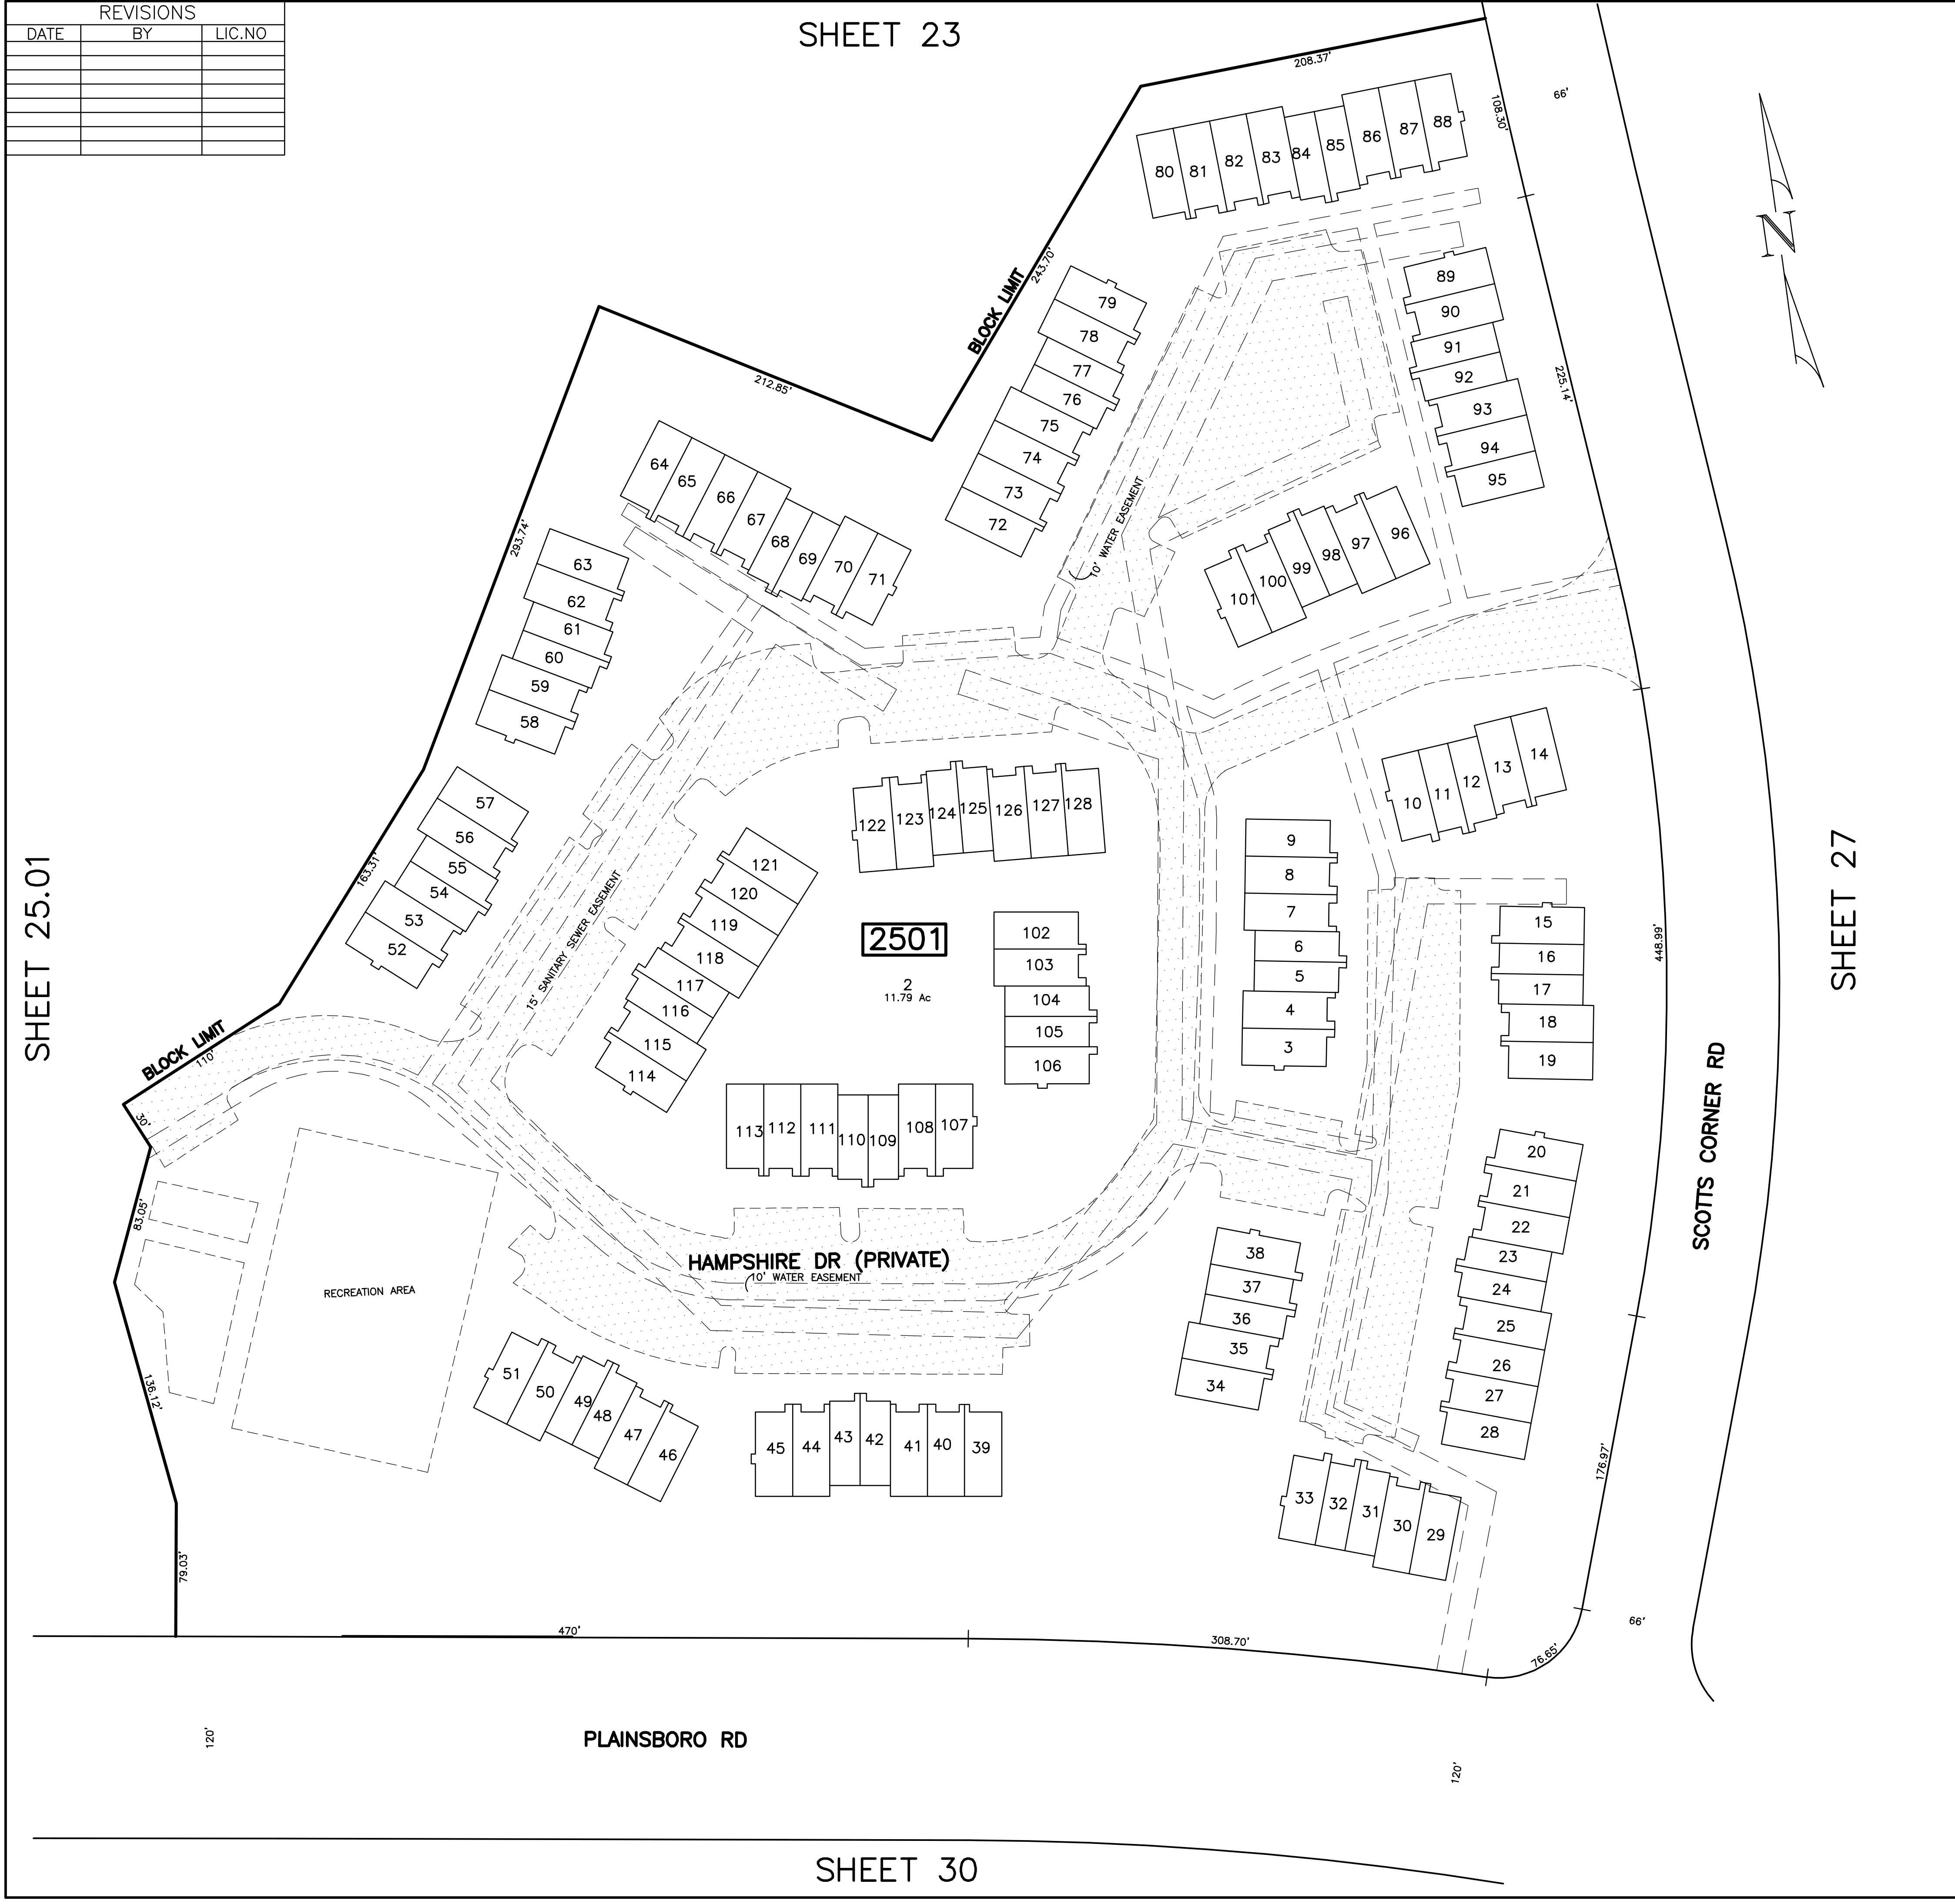

HAMPSHIRE TOWNHOMES AT PRINCETON MEADOWS			
BLOCK LOT	ADDRESS	TYPE	SQ.FT
2501 3	3 HAMPSHIRE DRIVE	ASHLEY/F.A.	1750
2501 4	4 HAMPSHIRE DRIVE	CAMBRIDGE/F.A/3	1750
2501 5	5 HAMPSHIRE DRIVE	DANBURY/F.A.	1450
2501 6	6 HAMPSHIRE DRIVE	DANBURY/F.A. +	1450
2501 7	7 HAMPSHIRE DRIVE	CAMBRIDGE/F.A.-2	1750
2501 8	8 HAMPSHIRE DRIVE	CAMBRIDGE/F.A/3	1750
2501 9	9 HAMPSHIRE DRIVE	BENNINGTON/F.	1550
2501 10	10 HAMPSHIRE DRIVE	ASHLEY/F.A.	1750
2501 11	11 HAMPSHIRE DRIVE	DANBURY/F.A. +	1450
2501 12	12 HAMPSHIRE DRIVE	DANBURY/F.A. +	1450
2501 13	13 HAMPSHIRE DRIVE	CAMBRIDGE/F.A/3	1750
2501 14	14 HAMPSHIRE DRIVE	BENNINGTON/F.	1550
2501 15	15 HAMPSHIRE DRIVE	BENNINGTON/F.A.	1750
2501 16	16 HAMPSHIRE DRIVE	CAMBRIDGE/F.A/3	1750
2501 17	17 HAMPSHIRE DRIVE	DANBURY/F.A.	1450
2501 18	18 HAMPSHIRE DRIVE	DANBURY/F.A. +	1450
2501 19	19 HAMPSHIRE DRIVE	ASHLEY/F.A.	1750
2501 20	20 HAMPSHIRE DRIVE	ASHLEY/F.A.	1750
2501 21	21 HAMPSHIRE DRIVE	CAMBRIDGE/F.A/3	1750
2501 22	22 HAMPSHIRE DRIVE	CAMBRIDGE/F.A/3	1750
2501 23	23 HAMPSHIRE DRIVE	DANBURY/F.A. +	1450
2501 24	24 HAMPSHIRE DRIVE	DANBURY/F.A.	1450
2501 25	25 HAMPSHIRE DRIVE	CAMBRIDGE/F.A/3	1750
2501 26	26 HAMPSHIRE DRIVE	CAMBRIDGE/F.A/3	1750
2501 27	27 HAMPSHIRE DRIVE	CAMBRIDGE/F.A/3	1750
2501 28	28 HAMPSHIRE DRIVE	BENNINGTON/F.	1750
2501 29	29 HAMPSHIRE DRIVE	BENNINGTON/F.A.	1750
2501 30	30 HAMPSHIRE DRIVE	CAMBRIDGE/F.A/3	1750
2501 31	31 HAMPSHIRE DRIVE	DANBURY/F.A. +	1450
2501 32	32 HAMPSHIRE DRIVE	DANBURY/F.A. +	1450
2501 33	33 HAMPSHIRE DRIVE	ASHLEY/F.	1550
2501 34	34 HAMPSHIRE DRIVE	BENNINGTON/F.	1750
2501 35	35 HAMPSHIRE DRIVE	CAMBRIDGE/F.A/3	1550
2501 36	36 HAMPSHIRE DRIVE	DANBURY/F.A. +	1450
2501 37	37 HAMPSHIRE DRIVE	DANBURY/F.A. +	1450
2501 38	38 HAMPSHIRE DRIVE	ASHLEY/F.A.	1750
2501 39	39 HAMPSHIRE DRIVE	BENNINGTON/F.A.	1750
2501 40	40 HAMPSHIRE DRIVE	CAMBRIDGE/F.A/3	1750
2501 41	41 HAMPSHIRE DRIVE	CAMBRIDGE/F.A/3	1750
2501 42	42 HAMPSHIRE DRIVE	DANBURY/F.A.	1750
2501 43	43 HAMPSHIRE DRIVE	DANBURY/F.A. +	1450
2501 44	44 HAMPSHIRE DRIVE	CAMBRIDGE/F.A/3	1750
2501 45	45 HAMPSHIRE DRIVE	ASHLEY/F.A.	1750
2501 46	46 HAMPSHIRE DRIVE	BENNINGTON/F.	1550
2501 47	47 HAMPSHIRE DRIVE	CAMBRIDGE/F.A/3	1750
2501 48	48 HAMPSHIRE DRIVE	DANBURY/F.A. +	1450
2501 49	49 HAMPSHIRE DRIVE	DANBURY/F.A. +	1450
2501 50	50 HAMPSHIRE DRIVE	CAMBRIDGE/F.A/3	1750
2501 51	51 HAMPSHIRE DRIVE	ASHLEY/F.A.	1750
2501 52	52 HAMPSHIRE DRIVE	BENNINGTON/F.A.	1750
2501 53	53 HAMPSHIRE DRIVE	CAMBRIDGE/F.A.-2	1750
2501 54	54 HAMPSHIRE DRIVE	DANBURY/F.A. +	1450
2501 55	55 HAMPSHIRE DRIVE	DANBURY/F.A. +	1450
2501 56	56 HAMPSHIRE DRIVE	CAMBRIDGE/F.A/3	1750
2501 57	57 HAMPSHIRE DRIVE	ASHLEY/F.A.	1750
2501 58	58 HAMPSHIRE DRIVE	ASHLEY/F.A.	1750
2501 59	59 HAMPSHIRE DRIVE	CAMBRIDGE/F.A/3	1750
2501 60	60 HAMPSHIRE DRIVE	DANBURY/F.A. +	1450
2501 61	61 HAMPSHIRE DRIVE	DANBURY/F.A. +	1450
2501 62	62 HAMPSHIRE DRIVE	CAMBRIDGE/F.A/3	1750
2501 63	63 HAMPSHIRE DRIVE	BENNINGTON/F.A.	1750
2501 64	64 HAMPSHIRE DRIVE	BENNINGTON/F.	1550
2501 65	65 HAMPSHIRE DRIVE	CAMBRIDGE/F.A/3	1750
2501 66	66 HAMPSHIRE DRIVE	CAMBRIDGE/F.A/3	1750
2501 67	67 HAMPSHIRE DRIVE	CAMBRIDGE/F.A/3	1750
2501 68	68 HAMPSHIRE DRIVE	DANBURY/F.A.	1450
2501 69	69 HAMPSHIRE DRIVE	DANBURY/F.A. +	1250
2501 70	70 HAMPSHIRE DRIVE	CAMBRIDGE/F.A/3	1750
2501 71	71 HAMPSHIRE DRIVE	ASHLEY/F.A.	1750
2501 72	72 HAMPSHIRE DRIVE	BENNINGTON/F.	1550
2501 73	73 HAMPSHIRE DRIVE	CAMBRIDGE/F.A/3	1750
2501 74	74 HAMPSHIRE DRIVE	CAMBRIDGE/F.A/3	1750
2501 75	75 HAMPSHIRE DRIVE	CAMBRIDGE/F.A/3	1550
2501 76	76 HAMPSHIRE DRIVE	DANBURY/F.	1250
2501 77	77 HAMPSHIRE DRIVE	DANBURY/F.A. +	1450
2501 78	78 HAMPSHIRE DRIVE	CAMBRIDGE/F.A/3	1750
2501 79	79 HAMPSHIRE DRIVE	ASHLEY/F.A.	1750
2501 80	80 HAMPSHIRE DRIVE	BENNINGTON/F.A.	1750
2501 81	81 HAMPSHIRE DRIVE	CAMBRIDGE/F.A/3	1750
2501 82	82 HAMPSHIRE DRIVE	CAMBRIDGE/F.A/3	1750
2501 83	83 HAMPSHIRE DRIVE	CAMBRIDGE/F.A.-L	1750
2501 84	84 HAMPSHIRE DRIVE	DANBURY/F.A.	1450
2501 85	85 HAMPSHIRE DRIVE	DANBURY/F.A. +	1450
2501 86	86 HAMPSHIRE DRIVE	CAMBRIDGE/F.A/3	1750
2501 87	87 HAMPSHIRE DRIVE	CAMBRIDGE/F.A/3	1750
2501 88	88 HAMPSHIRE DRIVE	ASHLEY/F.A.	1750
2501 89	89 HAMPSHIRE DRIVE	ASHLEY/F.A.	1750
2501 90	90 HAMPSHIRE DRIVE	CAMBRIDGE/F.A/3	1750
2501 91	91 HAMPSHIRE DRIVE	DANBURY/F.A. +	1450
2501 92	92 HAMPSHIRE DRIVE	DANBURY/F.A. +	1450
2501 93	93 HAMPSHIRE DRIVE	CAMBRIDGE/F.A/3	1750
2501 94	94 HAMPSHIRE DRIVE	DANBURY/F.A. +	1450
2501 95	95 HAMPSHIRE DRIVE	DANBURY/F.A. +	1450
2501 96	96 HAMPSHIRE DRIVE	CAMBRIDGE/F.A/3	1750
2501 97	97 HAMPSHIRE DRIVE	CAMBRIDGE/F.A/3	1750
2501 98	98 HAMPSHIRE DRIVE	CAMBRIDGE/F.A/3	1750
2501 99	99 HAMPSHIRE DRIVE	DANBURY/F.A. +	1450
2501 100	100 HAMPSHIRE DRIVE	CAMBRIDGE/F.A/3	1750
2501 101	101 HAMPSHIRE DRIVE	BENNINGTON/F.A.	1750
2501 102	102 HAMPSHIRE DRIVE	BENNINGTON/F.A.	1750
2501 103	103 HAMPSHIRE DRIVE	ASHLEY/F.A.	1750
2501 104	104 HAMPSHIRE DRIVE	DANBURY/F.A.	1450
2501 105	105 HAMPSHIRE DRIVE	CAMBRIDGE/F.A.-2	1750
2501 106	106 HAMPSHIRE DRIVE	DANBURY/F.A.	1450
2501 107	107 HAMPSHIRE DRIVE	ASHLEY/F.A.	1750
2501 108	108 HAMPSHIRE DRIVE	CAMBRIDGE/F.A/3	1750
2501 109	109 HAMPSHIRE DRIVE	DANBURY/F.A. +	1450
2501 110	110 HAMPSHIRE DRIVE	DANBURY/F.A.	1450
2501 111	111 HAMPSHIRE DRIVE	CAMBRIDGE/F.A/3	1750
2501 112	112 HAMPSHIRE DRIVE	CAMBRIDGE/F.A/3	1750
2501 113	113 HAMPSHIRE DRIVE	BENNINGTON/F.A.	1750
2501 114	114 HAMPSHIRE DRIVE	BENNINGTON/F.A.	1750
2501 115	115 HAMPSHIRE DRIVE	CAMBRIDGE/F.A/3	1750
2501 116	116 HAMPSHIRE DRIVE	CAMBRIDGE/F.A/3	1750
2501 117	117 HAMPSHIRE DRIVE	CAMBRIDGE/F.A/3	1750
2501 118	118 HAMPSHIRE DRIVE	DANBURY/F.A.	1450
2501 119	119 HAMPSHIRE DRIVE	DANBURY/F.A. +	1450
2501 120	120 HAMPSHIRE DRIVE	CAMBRIDGE/F.A/3	1750
2501 121	121 HAMPSHIRE DRIVE	ASHLEY/F.A.	1750
2501 122	122 HAMPSHIRE DRIVE	ASHLEY/F.A.	1750
2501 123	123 HAMPSHIRE DRIVE	CAMBRIDGE/F.A/3	1750
2501 124	124 HAMPSHIRE DRIVE	DANBURY/F.A. +	1450
2501 125	125 HAMPSHIRE DRIVE	DANBURY/F.A.	1450
2501 126	126 HAMPSHIRE DRIVE	CAMBRIDGE/F.A	1550
2501 127	127 HAMPSHIRE DRIVE	CAMBRIDGE/F.A/3	1750
2501 128	128 HAMPSHIRE DRIVE	BENNINGTON/F.A.	1750


* THIS SHEET HAS BEEN DRAWN USING COMPUTER AIDED DRAFTING/ DESIGN (CAD/D) AND COORDINATE GEOMETRY (COGO).

TAX MAP
TOWNSHIP OF PLAINSBORO
MIDDLESEX COUNTY
SCALE: 1" = 50'
NEW JERSEY
DATE: OCT. 2003

ROBERT R. HEGGAN


PROFESSIONAL LAND SURVEYOR
NEW JERSEY LICENSE NO. 17775

850 SO. WHITE HORSE PIKE
HAMMONTON, NEW JERSEY 08037
COA# 24GA27973300

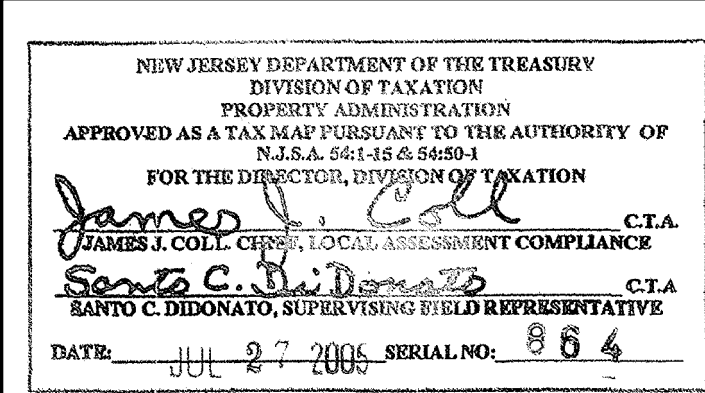

REVISIONS		
DATE	BY	LIC.NO
12/2006	M.J.McGURL	38338

SHEET 24

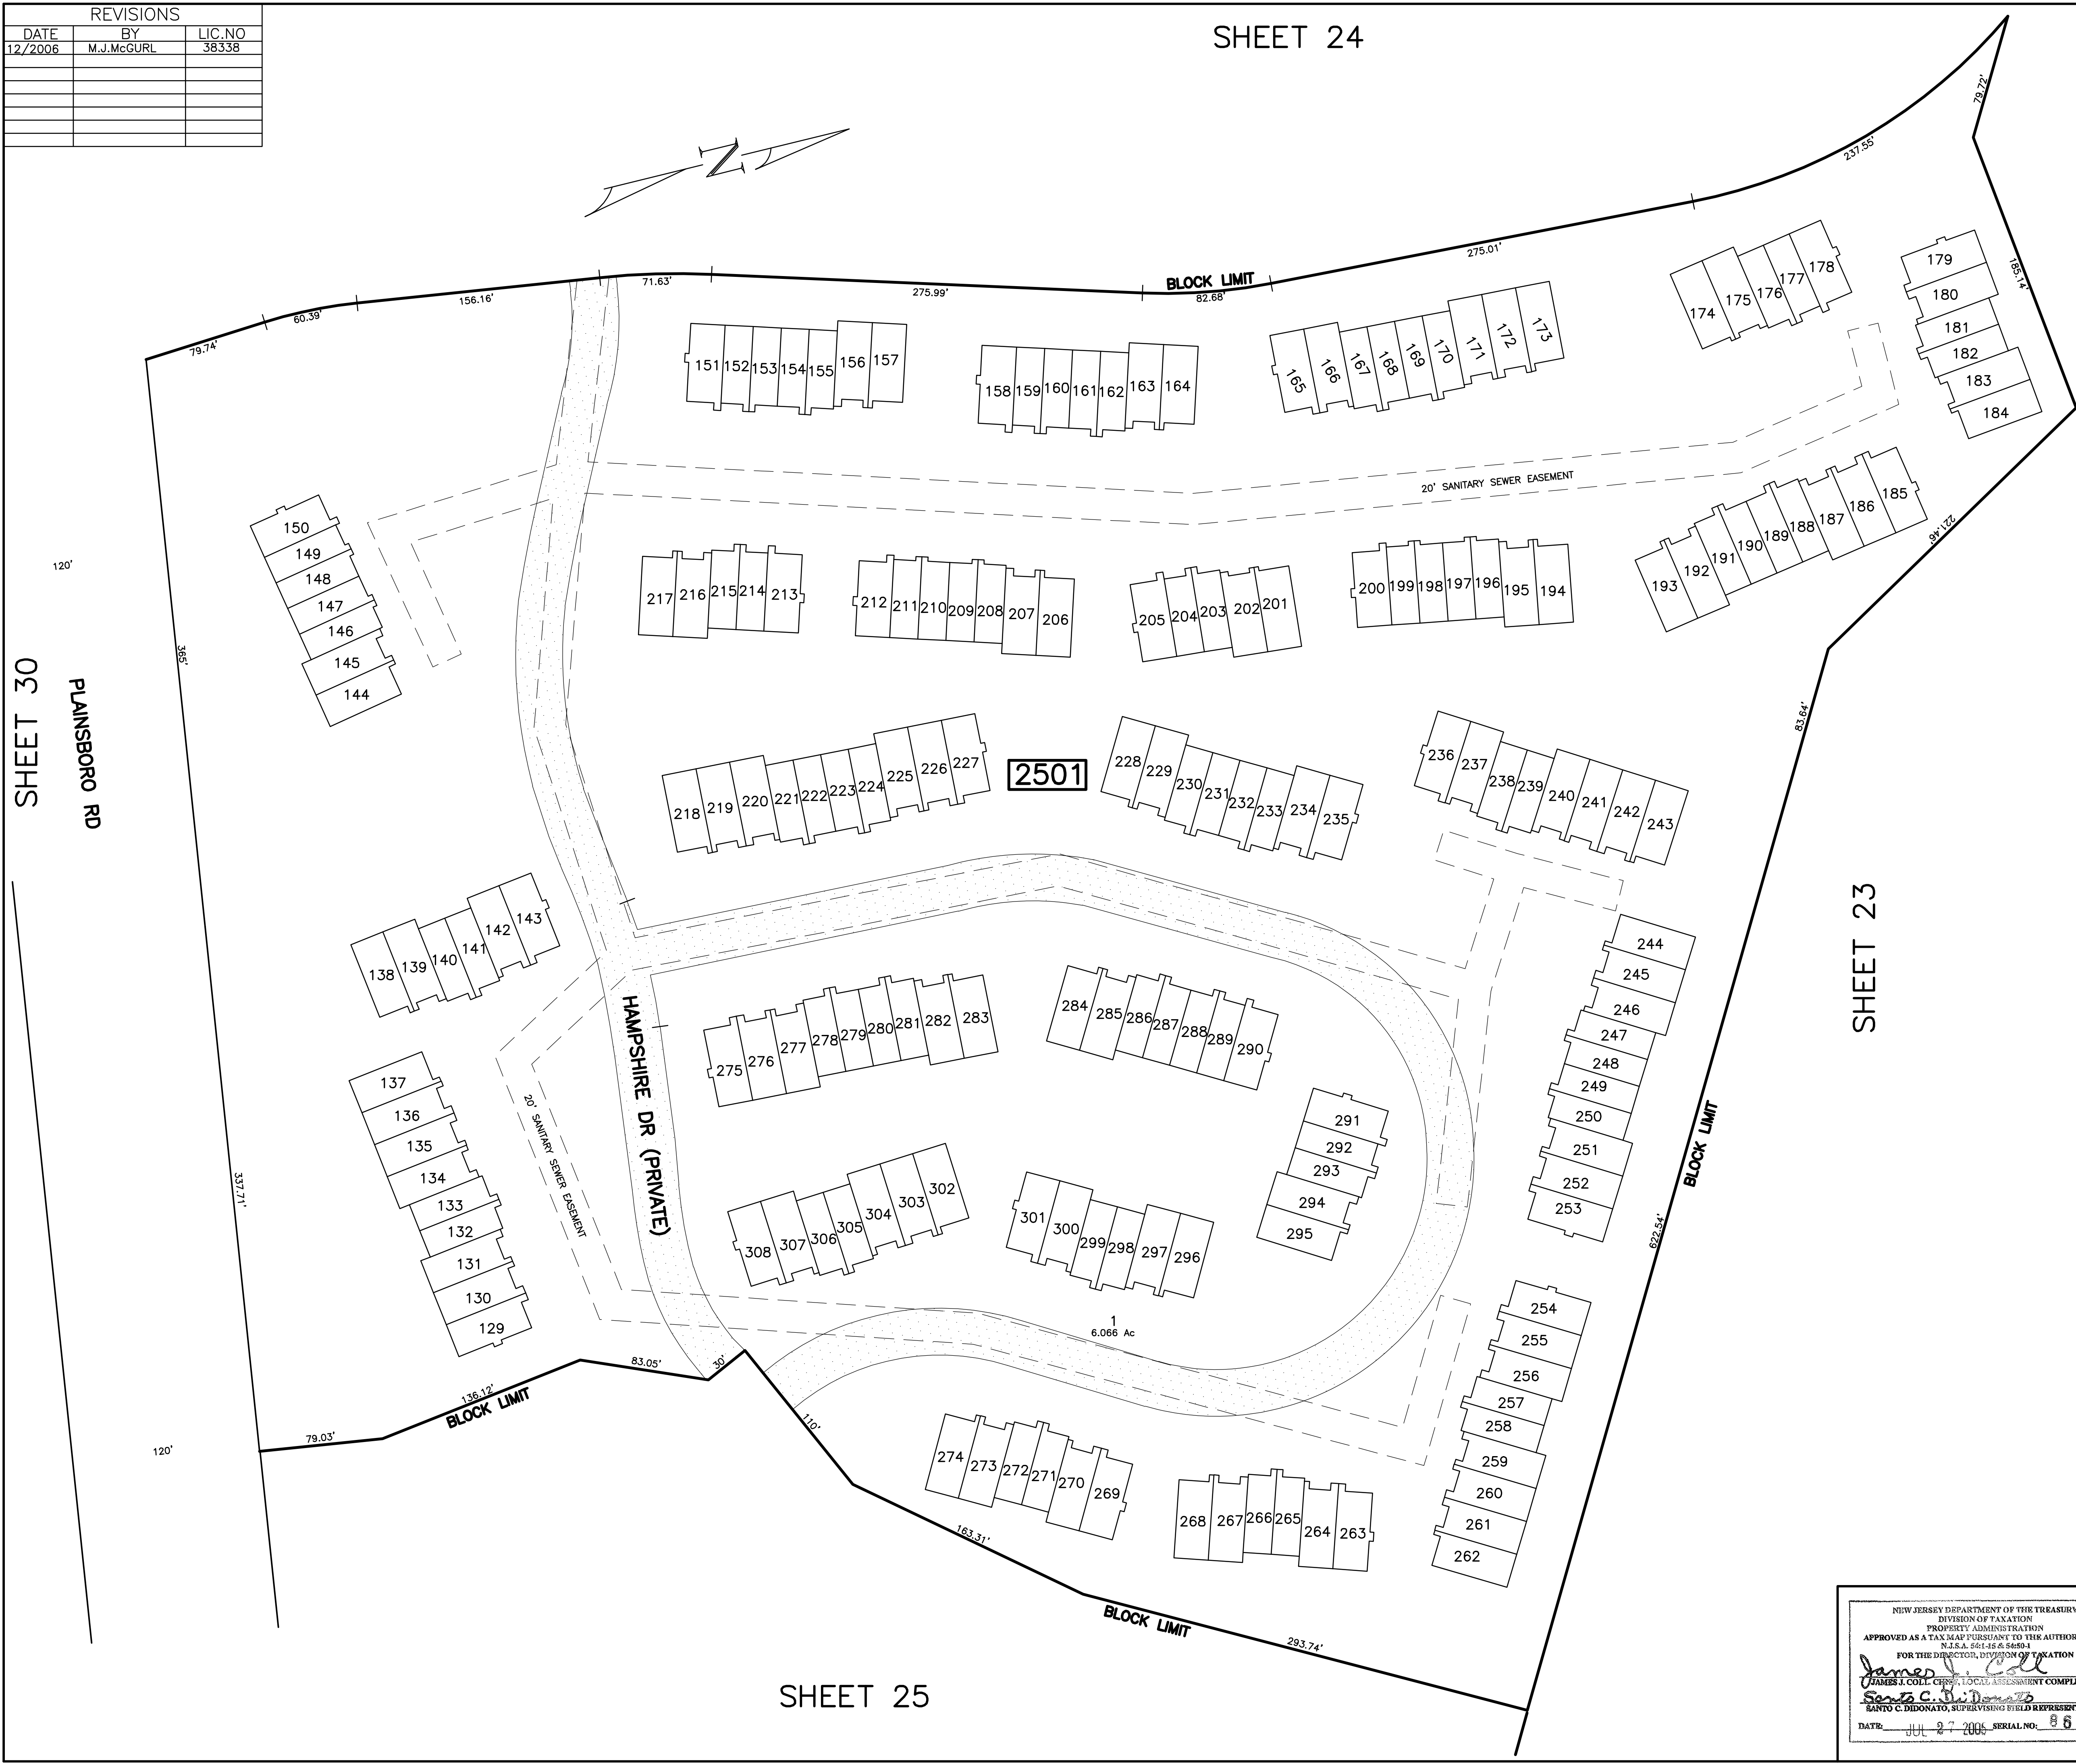

REVISIONS		
DATE	BY	LIC.NO

SHEET 28

SHEET 29

SHEET 25

SHEET 30

* WORD "TOTAL" INDICATES TOTAL AREA OF CONDOMINIUM DEVELOPMENT, WORK "C.E." INDICATES AREAS OUTSIDE OF CONDOMINIUM UNITS, SUCH AS PARKING AREA, DRIVEWAYS, ETC., COMMON ELEMENTS WITHOUT AREA UNDER STRUCTURES OF UNIT HOLDERS.

* THIS SHEET HAS BEEN DRAWN USING COMPUTER AIDED DRAFTING/ DESIGN (CAD/D) AND COORDINATE GEOMETRY (COGO).

TAX MAP

TOWNSHIP OF PLAINSBORO

MIDDLESEX COUNTY

SCALE: 1" = 100'

NEW JERSEY

DATE: OCT. 2003

ROBERT R. HEGGAN

PROFESSIONAL LAND SURVEYOR

NEW JERSEY LICENSE NO. 17775

850 SO. WHITE HORSE PIKE

HAMMONTON, NEW JERSEY 08037

COA# 24GA27973300

NEW JERSEY DEPARTMENT OF THE TREASURY

DIVISION OF TAXATION

PROPERTY ADMINISTRATION

APPROVED AS A TAX MAP PURSUANT TO THE AUTHORITY OF N.J.S.A. 54:1-45 & 54:1-4

FOR THE DIRECTOR, DIVISION OF TAXATION

James I. Coll

James I. Coll

C.T.A.

Santo C. DiDonato

Santo C. DiDonato

C.T.A.

DATE: JUL 27 2006

SERIAL NO: 866

REVISIONS		
DATE	BY	LIC. NO.
12/2006	M.J.McGURL	38338
2/2012	M.J.McGURL	38338

SHEET 27

SHEET 30



ASPEN CONDOMINIUMS							
BlockNo.	Lot	UNIT TYPE	SQ.FT.	BlockNo.	Lot	UNIT TYPE	SQ.FT.
2702	1201	TAMARAC/FIL	905	2702	1713	MONTROSE/FIL	1132
2702	1202	TAMARAC/FIL	1125	2702	1714	MONTROSE	920
2702	1203	SUNDANCE/FIL	942	2702	1715	MONTROSE	920
2702	1204	SUNDANCE/FIL	1132	2702	1716	MONTROSE/FIL	1132
2702	1205	MONTROSE	920	2702	1717	TAMARAC	905
2702	1206	MONTROSE	920	2702	1718	TAMARAC/FIL	1125
2702	1207	MONTROSE/FIL	1132	2702	1719	SUNDANCE	942
2702	1208	MONTROSE/FIL	920	2702	1720	SUNDANCE/FIL	1132
2702	1209	MONTROSE	920	2702	1801	GRENABLE	909
2702	1210	MONTROSE/FIL	1132	2702	1802	GRENABLE/FIL	1127
2702	1211	MONTROSE/FIL	920	2702	1803	LONGMONT	1029
2702	1212	MONTROSE	920	2702	1804	LONGMONT/FIL	1263
2702	1213	MONTROSE/FIL	1132	2702	1805	GRENABLE	909
2702	1214	MONTROSE	920	2702	1806	GRENABLE/FIL	1127
2702	1215	MONTROSE/FIL	920	2702	1807	LONGMONT	1029
2702	1216	MONTROSE/FIL	1132	2702	1808	LONGMONT/FIL	1263
2702	1217	TAMARAC	905	2702	1809	GRENABLE	909
2702	1218	TAMARAC/FIL	1125	2702	1810	GRENABLE/FIL	1127
2702	1219	SUNDANCE	942	2702	1811	LONGMONT/FIL	1029
2702	1220	SUNDANCE/FIL	1132	2702	1812	LONGMONT/FIL	1263
2702	1301	GRENABLE	909	2702	1813	GRENABLE	909
2702	1302	GRENABLE/FIL	1127	2702	1814	GRENABLE/FIL	1127
2702	1303	LONGMONT/FIL	1029	2702	1815	LONGMONT	1029
2702	1304	LONGMONT/FIL	1263	2702	1816	LONGMONT/FIL	1263
2702	1305	GRENABLE/FIL	909	2702	1901	TAMARAC	905
2702	1306	GRENABLE/FIL	1127	2702	1902	TAMARAC/FIL	1125
2702	1307	LONGMONT/FIL	1029	2702	1903	SUNDANCE	942
2702	1308	LONGMONT/FIL	1263	2702	1904	SUNDANCE/FIL	1132
2702	1309	GRENABLE/FIL	909	2702	1905	MONTROSE	920
2702	1310	GRENABLE/FIL	1127	2702	1906	MONTROSE	920
2702	1311	LONGMONT/FIL	1029	2702	1907	MONTROSE/FIL	1132
2702	1312	LONGMONT/FIL	1263	2702	1908	MONTROSE	920
2702	1313	GRENABLE/FIL	909	2702	1909	MONTROSE/FIL	920
2702	1314	GRENABLE/FIL	1127	2702	1910	MONTROSE/FIL	1132
2702	1315	LONGMONT/FIL	1029	2702	1911	MONTROSE	920
2702	1316	LONGMONT/FIL	1263	2702	1912	MONTROSE	920
2702	1401	GRENABLE/FIL	909	2702	1913	MONTROSE/FIL	1132
2702	1402	GRENABLE/FIL	1127	2702	1914	MONTROSE	920
2702	1403	LONGMONT/FIL	1029	2702	1915	MONTROSE	920
2702	1404	LONGMONT/FIL	1263	2702	1916	MONTROSE/FIL	1132
2702	1405	GRENABLE/FIL	909	2702	1917	TAMARAC	905
2702	1406	GRENABLE/FIL	1127	2702	1918	TAMARAC/FIL	1125
2702	1407	LONGMONT/FIL	1029	2702	1919	SUNDANCE	942
2702	1408	LONGMONT/FIL	1263	2702	1920	SUNDANCE/FIL	1132
2702	1501	GRENABLE/FIL	909	2702	2001	GRENABLE	909
2702	1502	GRENABLE/FIL	1127	2702	2002	GRENABLE/FIL	1127
2702	1503	LONGMONT	1029	2702	2003	LONGMONT/FIL	1029
2702	1504	LONGMONT/FIL	1263	2702	2004	LONGMONT/FIL	1263
2702	1505	GRENABLE	909	2702	2005	GRENABLE	909
2702	1506	GRENABLE/FIL	1127	2702	2006	GRENABLE/FIL	1127
2702	1507	LONGMONT/FIL	1029	2702	2007	LONGMONT	1029
2702	1508	LONGMONT/FIL	1263	2702	2008	LONGMONT/FIL	1263
2702	1601	TAMARAC	905	2702	2009	GRENABLE	909
2702	1602	TAMARAC/FIL	1125	2702	2010	GRENABLE/FIL	1127
2702	1603	SUNDANCE	942	2702	2011	LONGMONT/FIL	1029
2702	1604	SUNDANCE/FIL	1132	2702	2012	LONGMONT/FIL	1263
2702	1605	MONTROSE	920	2702	2013	GRENABLE	909
2702	1606	MONTROSE	920	2702	2014	GRENABLE/FIL	1127
2702	1607	MONTROSE/FIL	1132	2702	2015	LONGMONT	1029
2702	1608	MONTROSE	920	2702	2016	LONGMONT/FIL	1263
2702	1609	MONTROSE	920	2702	2101	CIMARRON/FIL	763
2702	1610	MONTROSE/FIL	1132	2702	2102	CIMARRON/FIL	763
2702	1611	MONTROSE/FIL	920	2702	2103	DURANGO/FIL	742
2702	1612	MONTROSE	920	2702	2104	DURANGO/FIL	742
2702	1613	MONTROSE/FIL	1132	2702	2105	ALPINE/FIL	638
2702	1614	MONTROSE/FIL	920	2702	2106	ALPINE/FIL	638
2702	1615	MONTROSE	920	2702	2107	DURANGO/FIL	742
2702	1616	MONTROSE/FIL	1132	2702	2108	DURANGO/FIL	742
2702	1617	TAMARAC	905	2702	2109	ALPINE/FIL	638
2702	1618	TAMARAC/FIL	1125	2702	2110	ALPINE/FIL	638
2702	1619	SUNDANCE	942	2702	2111	DURANGO	742
2702	1620	SUNDANCE/FIL	1132	2702	2112	DURANGO/FIL	742
2702	1701	TAMARAC	905	2702	2113	CIMARRON/FIL	763
2702	1702	TAMARAC/FIL	1125	2702	2114	CIMARRON/FIL	763
2702	1703	SUNDANCE	942	2702	2115	DURANGO/FIL	742
2702	1704	SUNDANCE/FIL	1132	2702	2116	DURANGO/FIL	742
2702	1705	MONTROSE	920	2702	2201	GRENABLE	909
2702	1706	MONTROSE/FIL	920	2702	2202	GRENABLE/FIL	1127
2702	1707	MONTROSE/FIL	1132	2702	2203	LONGMONT/FIL	1029
2702	1708	MONTROSE	920	2702	2204	LONGMONT/FIL	1263
2702	1709	MONTROSE/FIL	920	2702	2205	GRENABLE	909
2702	1710	MONTROSE/FIL	1132	2702	2206	GRENABLE/FIL	1127
2702	1711	MONTROSE	920	2702	2207	LONGMONT	1029
2702	1712	MONTROSE	920	2702	2208	LONGMONT/FIL	1263

* THIS SHEET HAS BEEN DRAWN USING COMPUTER AIDED DRAFTING/ DESIGN (CAD/D) AND COORDINATE GEOMETRY (COGO).


TAX MAP
TOWNSHIP OF PLAINSBORO

MIDDLESEX COUNTY NEW JERSEY
SCALE: 1" = 50' DATE: OCT. 2003


ROBERT R. HEGGAN

PROFESSIONAL LAND SURVEYOR
NEW JERSEY LICENSE NO. 17775

850 SO. WHITE HORSE PIKE
HAMMONTON, NEW JERSEY 08037
COA# 24GA2973300

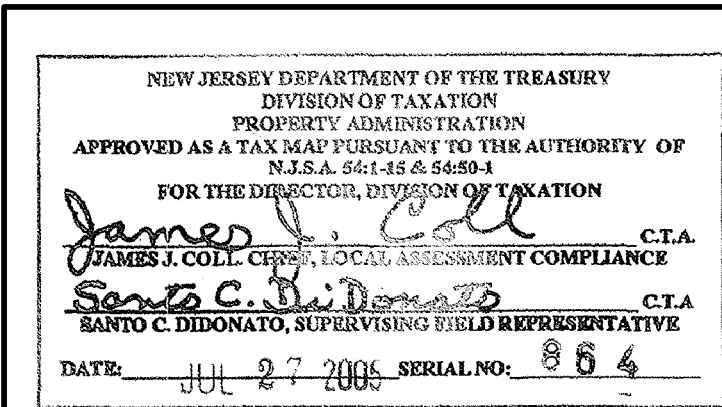

* WORD "TOTAL" INDICATES TOTAL AREA OF CONDOMINIUM DEVELOPMENT, WORK "C.E." INDICATES AREAS OUTSIDE OF CONDOMINIUM UNITS, SUCH AS PARKING AREA, DRIVEWAYS, ETC., COMMON ELEMENTS WITHOUT AREA UNDER STRUCTURES OF UNIT HOLDERS.

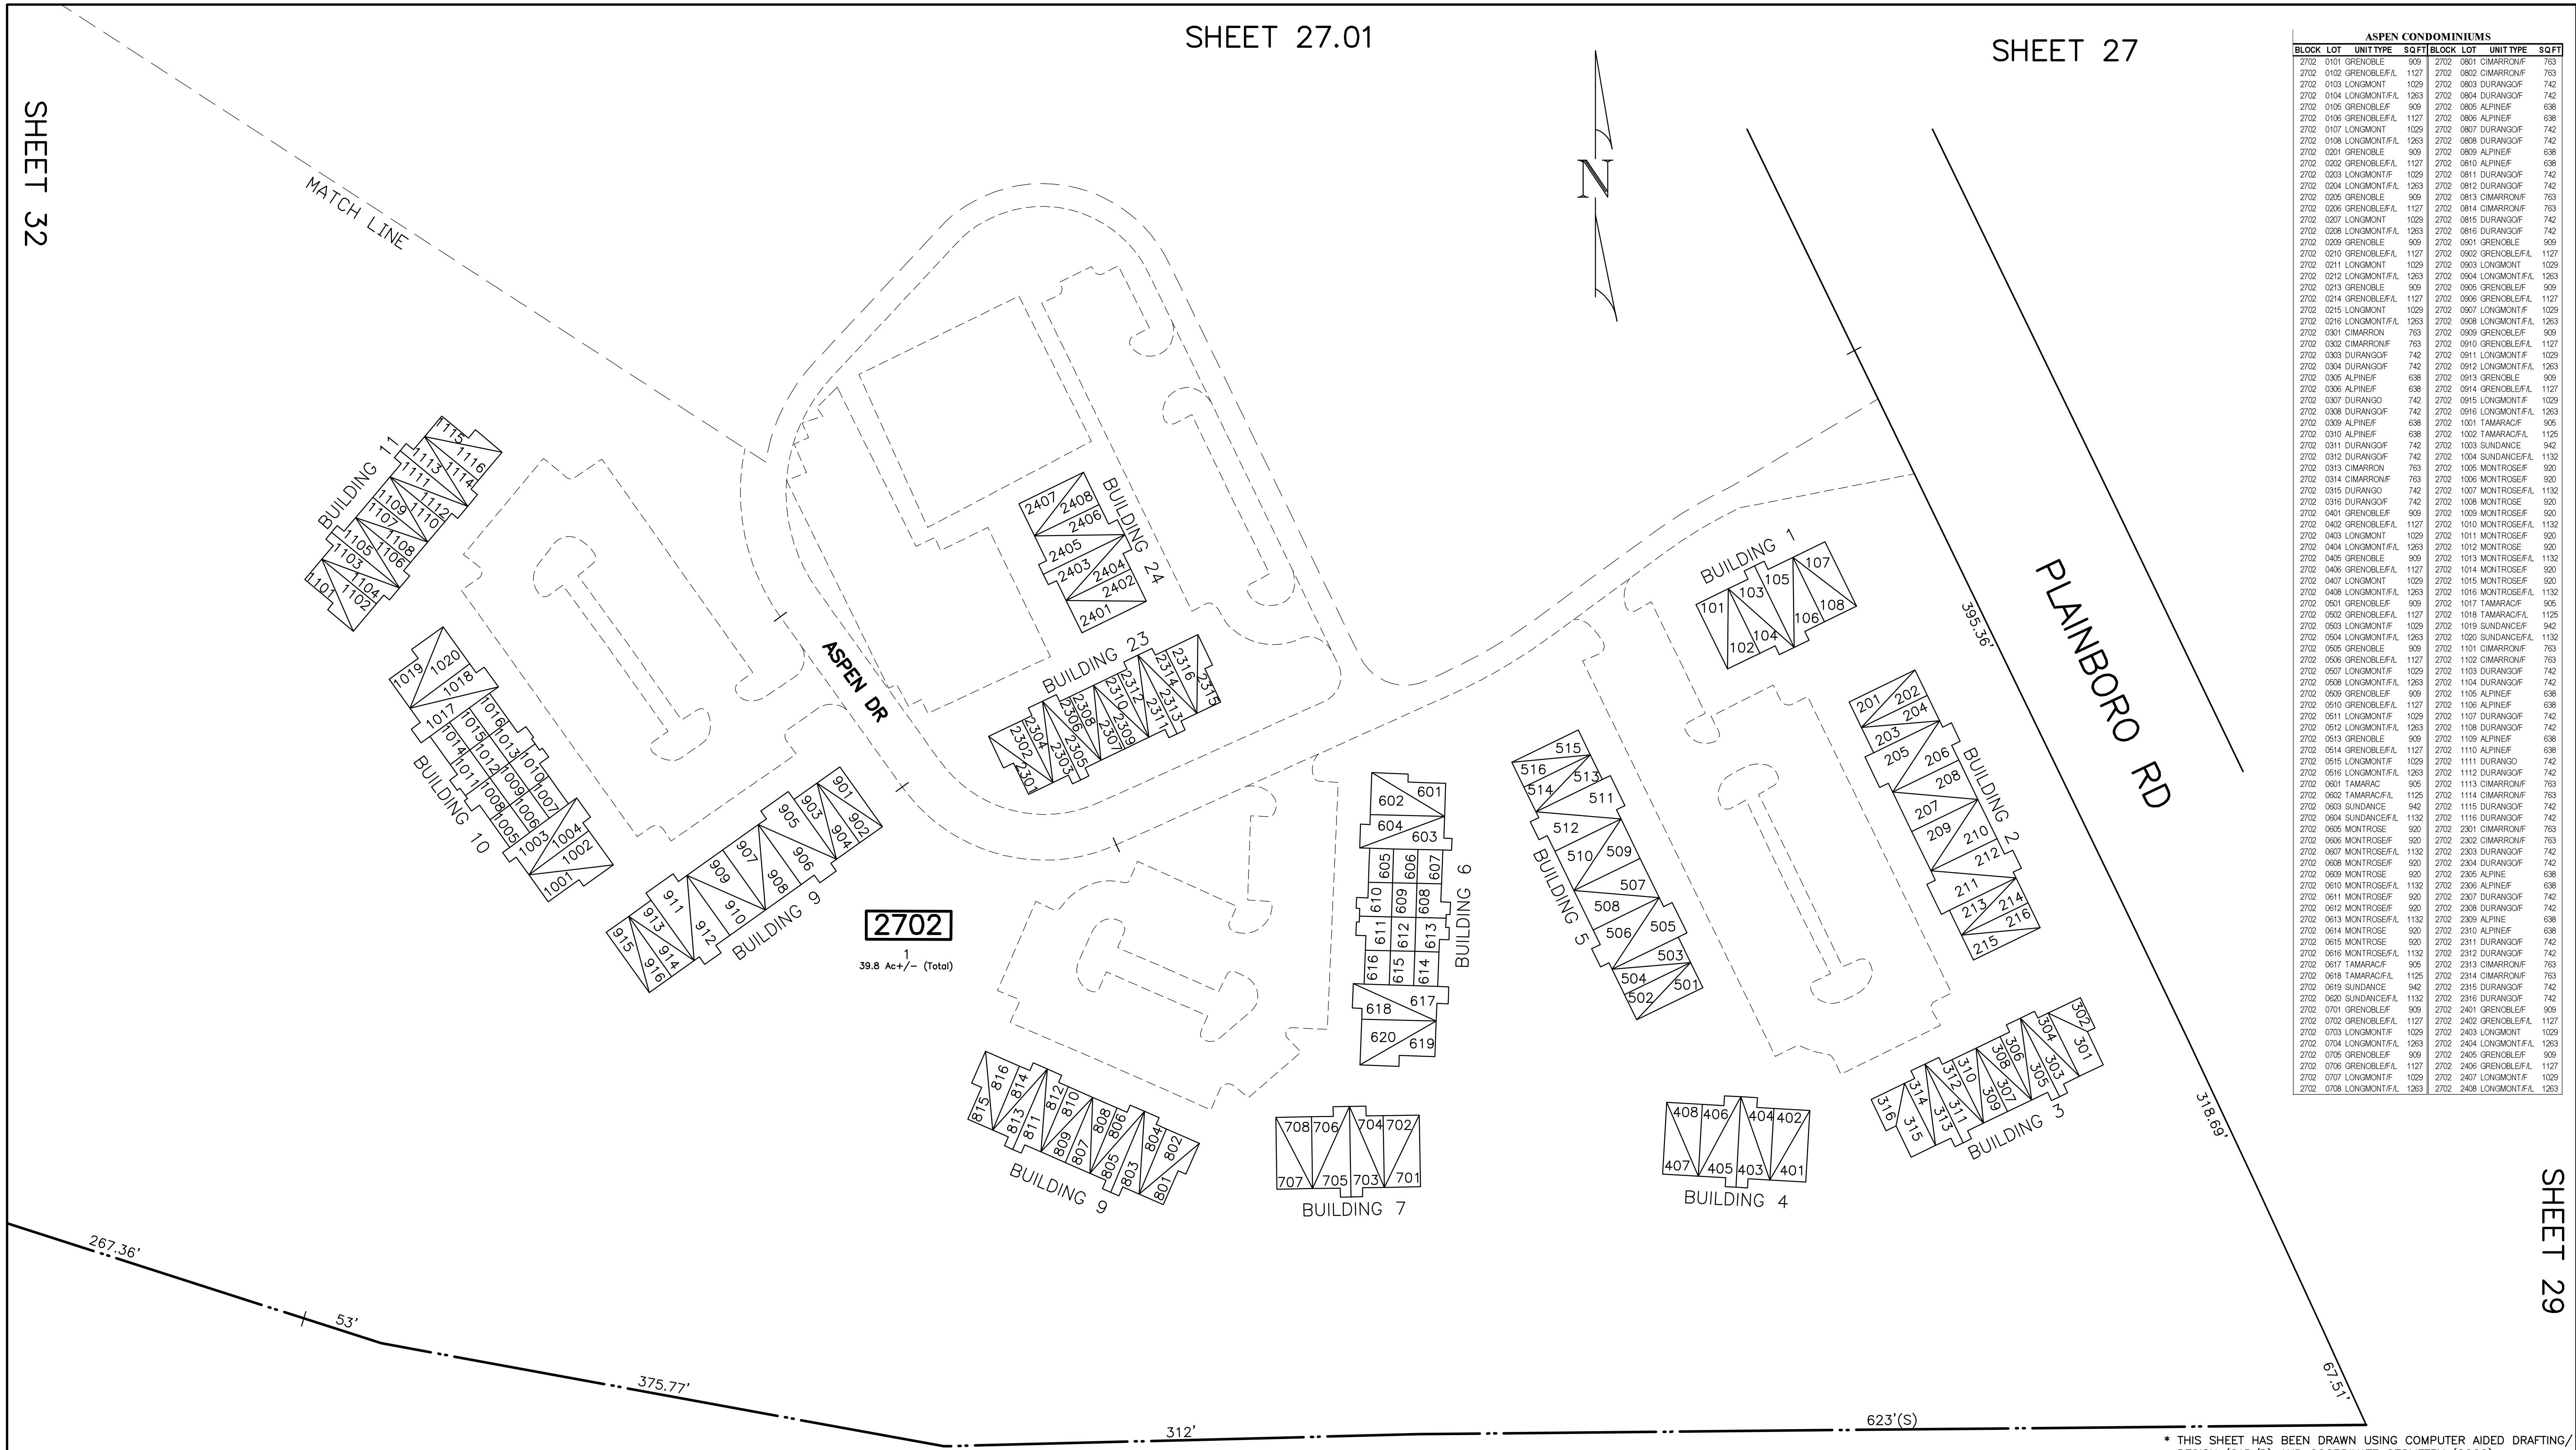


ASPEN CONDOMINIUMS							
BLOCK	LOT	UNITTYPE	SQFT	BLOCK	LOT	UNITTYPE	SQFT
2702	0101	GRENABLE	909	2702	0801	CIMARRONF	763
2702	0102	GRENABLEF.L	1127	2702	0802	CIMARRONF	763
2702	0103	LONGMONT	1029	2702	0803	DURANGO	742
2702	0104	LONGMONTF.L	1263	2702	0804	DURANGO	742
2702	0105	GRENABLEF	909	2702	0805	ALPINEF	638
2702	0106	GRENABLEF.L	1127	2702	0806	ALPINEF	638
2702	0107	LONGMONT	1029	2702	0807	DURANGO	742
2702	0108	LONGMONTF.L	1263	2702	0808	DURANGO	742
2702	0201	GRENABLE	909	2702	0809	ALPINEF	638
2702	0202	GRENABLEF.L	1127	2702	0810	ALPINEF	638
2702	0203	LONGMONTF	1029	2702	0811	DURANGO	742
2702	0204	LONGMONTF.L	1263	2702	0812	DURANGO	742
2702	0205	GRENABLE	909	2702	0813	CIMARRONF	763
2702	0206	GRENABLEF.L	1127	2702	0814	CIMARRONF	763
2702	0207	LONGMONT	1029	2702	0815	DURANGO	742
2702	0208	LONGMONTF.L	1263	2702	0816	DURANGO	742
2702	0209	GRENABLE	909	2702	0901	GRENABLE	909
2702	0210	GRENABLEF.L	1127	2702	0902	GRENABLEF.L	1127
2702	0211	LONGMONT	1029	2702	0903	LONGMONT	1029
2702	0212	LONGMONTF.L	1263	2702	0904	LONGMONTF.L	1263
2702	0213	GRENABLE	909	2702	0905	GRENABLEF	909
2702	0214	GRENABLEF.L	1127	2702	0906	GRENABLEF.L	1127
2702	0215	LONGMONT	1029	2702	0907	LONGMONTF	1029
2702	0216	LONGMONTF.L	1263	2702	0908	LONGMONTF.L	1263
2702	0301	CIMARRON	763	2702	0909	GRENABLEF	909
2702	0302	CIMARRONF	763	2702	0910	GRENABLEF.L	1127
2702	0303	DURANGO	742	2702	0911	LONGMONTF	1029
2702	0304	DURANGO	742	2702	0912	LONGMONTF.L	1263
2702	0305	ALPINEF	638	2702	0913	GRENABLE	909
2702	0306	ALPINEF	638	2702	0914	GRENABLEF.L	1127
2702	0307	DURANGO	742	2702	0915	LONGMONTF	1029
2702	0308	DURANGO	742	2702	0916	LONGMONTF.L	1263
2702	0309	ALPINEF	638	2702	1001	TAMARAC	905
2702	0310	ALPINEF	638	2702	1002	TAMARACF.L	1125
2702	0311	DURANGO	742	2702	1003	SUNDANCE	942
2702	0312	DURANGO	742	2702	1004	SUNDANCEF.L	1132
2702	0313	CIMARRON	763	2702	1005	MONTRSEF	920
2702	0314	CIMARRONF	763	2702	1006	MONTRSEF	920
2702	0315	DURANGO	742	2702	1007	MONTRSEF.L	1132
2702	0316	DURANGO	742	2702	1008	MONTRSEF	920
2702	0401	GRENABLEF	909	2702	1009	MONTRSEF	920
2702	0402	GRENABLEF.L	1127	2702	1010	MONTRSEF.L	1132
2702	0403	LONGMONT	1029	2702	1011	MONTRSEF	920
2702	0404	LONGMONTF.L	1263	2702	1012	MONTRSE	920
2702	0405	GRENABLE	909	2702	1013	MONTRSEF.L	1132
2702	0406	GRENABLEF.L	1127	2702	1014	MONTRSEF	920
2702	0407	LONGMONT	1029	2702	1015	MONTRSEF	920
2702	0408	LONGMONTF.L	1263	2702	1016	MONTRSEF.L	1132
2702	0501	GRENABLEF	909	2702	1017	TAMARAC	905
2702	0502	GRENABLEF.L	1127	2702	1018	TAMARACF.L	1125
2702	0503	LONGMONTF	1029	2702	1019	SUNDANCEF	942
2702	0504	LONGMONTF.L	1263	2702	1020	SUNDANCEF.L	1132
2702	0505	GRENABLE	909	2702	1101	CIMARRONF	763
2702	0506	GRENABLEF.L	1127	2702	1102	CIMARRONF	763
2702	0507	LONGMONTF	1029	2702	1103	DURANGO	742
2702	0508	LONGMONTF.L	1263	2702	1104	DURANGO	742
2702	0509	GRENABLEF	909	2702	1105	ALPINEF	638
2702	0510	GRENABLEF.L	1127	2702	1106	ALPINEF	638
2702	0511	LONGMONTF	1029	2702	1107	DURANGO	742
2702	0512	LONGMONTF.L	1263	2702	1108	DURANGO	742
2702	0513	GRENABLE	909	2702	1109	ALPINEF	638
2702	0514	GRENABLEF.L	1127	2702	1110	ALPINEF	638
2702	0515	LONGMONTF	1029	2702	1111	DURANGO	742
2702	0516	LONGMONTF.L	1263	2702	1112	DURANGO	742
2702	0601	TAMARAC	905	2702	1113	CIMARRONF	763
2702	0602	TAMARACF.L	1125	2702	1114	CIMARRONF	763
2702	0603	SUNDANCE	942	2702	1115	DURANGO	742
2702	0604	SUNDANCEF.L	1132	2702	1116	DURANGO	742
2702	0605	MONTRSE	920	2702	2301	CIMARRONF	763
2702	0606	MONTRSEF	920	2702	2302	CIMARRONF	763
2702	0607	MONTRSEF.L	1132	2702	2303	DURANGO	742
2702	0608	MONTRSEF	920	2702	2304	DURANGO	742
2702	0609	MONTRSE	920	2702	2305	ALPINE	638
2702	0610	MONTRSEF.L	1132	2702	2306	ALPINEF	638
2702	0611	MONTRSEF	920	2702	2307	DURANGO	742
2702	0612	MONTRSEF	920	2702	2308	DURANGO	742
2702	0613	MONTRSEF.L	1132	2702	2309	ALPINE	638
2702	0614	MONTRSE	920	2702	2310	ALPINEF	638
2702	0615	MONTRSE	920	2702	2311	DURANGO	742
2702	0616	MONTRSEF.L	1132	2702	2312	DURANGO	742
2702	0617	TAMARAC	905	2702	2313	CIMARRONF	763
2702	0618	TAMARACF.L	1125	2702	2314	CIMARRONF	763
2702	0619	SUNDANCE	942	2702	2315	DURANGO	742
2702	0620	SUNDANCEF.L	1132	2702	2316	DURANGO	742
2702	0701	GRENABLEF	909	2702	2401	GRENABLEF	909
2702	0702	GRENABLEF.L	1127	2702	2402	GRENABLEF.L	1127
2702	0703	LONGMONTF	1029	2702	2403	LONGMONT	1029
2702	0704	LONGMONTF.L	1263	2702	2404	LONGMONTF.L	1263
2702	0705	GRENABLEF	909	2702	2405	GRENABLEF	909
2702	0706	GRENABLEF.L	1127	2702	2406	GRENABLEF.L	1127
2702	0707	LONGMONTF	1029	2702	2407	LONGMONTF	1029
2702	0708	LONGMONTF.L	1263	2702	2408	LONGMONTF.L	1263

REVISIONS		
DATE	BY	LIC.NO

CRANBURY TOWNSHIP
MIDDLESEX COUNTY

* WORD "TOTAL" INDICATES TOTAL AREA OF CONDOMINIUM DEVELOPMENT, WORK "C.E." INDICATES AREAS OUTSIDE OF CONDOMINIUM UNITS, SUCH AS PARKING AREA, DRIVEWAYS, ETC., COMMON ELEMENTS WITHOUT AREA UNDER STRUCTURES OF UNIT HOLDERS.

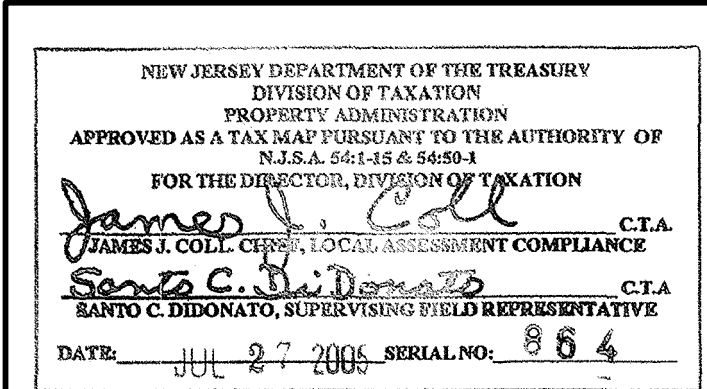

TAX MAP
TOWNSHIP OF PLAINSBORO

MIDDLESEX COUNTY
SCALE: 1" = 50'

NEW JERSEY
DATE: OCT. 2003

ROBERT R. HEGGAN

PROFESSIONAL LAND SURVEYOR
NEW JERSEY LICENSE NO. 17775

850 SO. WHITE HORSE PIKE
HAMMONTON, NEW JERSEY 08037
COA# 24GA2793300

REVISIONS		
DATE	BY	LIC.NO
12/2014	M.McGURL	38338

REV. BY	CHK.

DESCRIPTION

REVISED

SHEET 11

SHEET 23

SHEET 25

SHEET 27

SHEET 29



* THIS SHEET HAS BEEN DRAWN USING COMPUTER AIDED DRAFTING/ DESIGN (CAD/D) AND COORDINATE GEOMETRY (COCO).

TAX MAP
TOWNSHIP OF PLAINSBORO

MIDDLESEX COUNTY
SCALE: 1" = 200'

NEW JERSEY
DATE: OCT. 2003

ROBERT R. HEGGAN

PROFESSIONAL LAND SURVEYOR
NEW JERSEY LICENSE NO. 17775

850 SO. WHITE HORSE PIKE
HAMMONTON, NEW JERSEY 08057
COA# 24GA27973300

NEW JERSEY DEPARTMENT OF THE TREASURY
DIVISION OF TAXATION
PROPERTY ADMINISTRATION
APPROVED AS A TAX MAP PURSUANT TO THE AUTHORITY OF
N.J.S.A. 56:14-54 & 54B-3
FOR THE DIRECTOR, DIVISION OF TAXATION


James J. Coll C.T.A.
JAMES J. COLL, CHIEF, LOCAL ASSESSMENT COMPLIANCE
Santo C. DiDonato C.T.A.
SANTO C. DIDONATO, SUPERVISING FIELD REPRESENTATIVE

DATE: JUL 27 2006 SERIAL NO: 864

SHEET 27

REVISIONS		
DATE	BY	LIC.NO
12/2009	M.J.McGURL	38338

SHEET 28

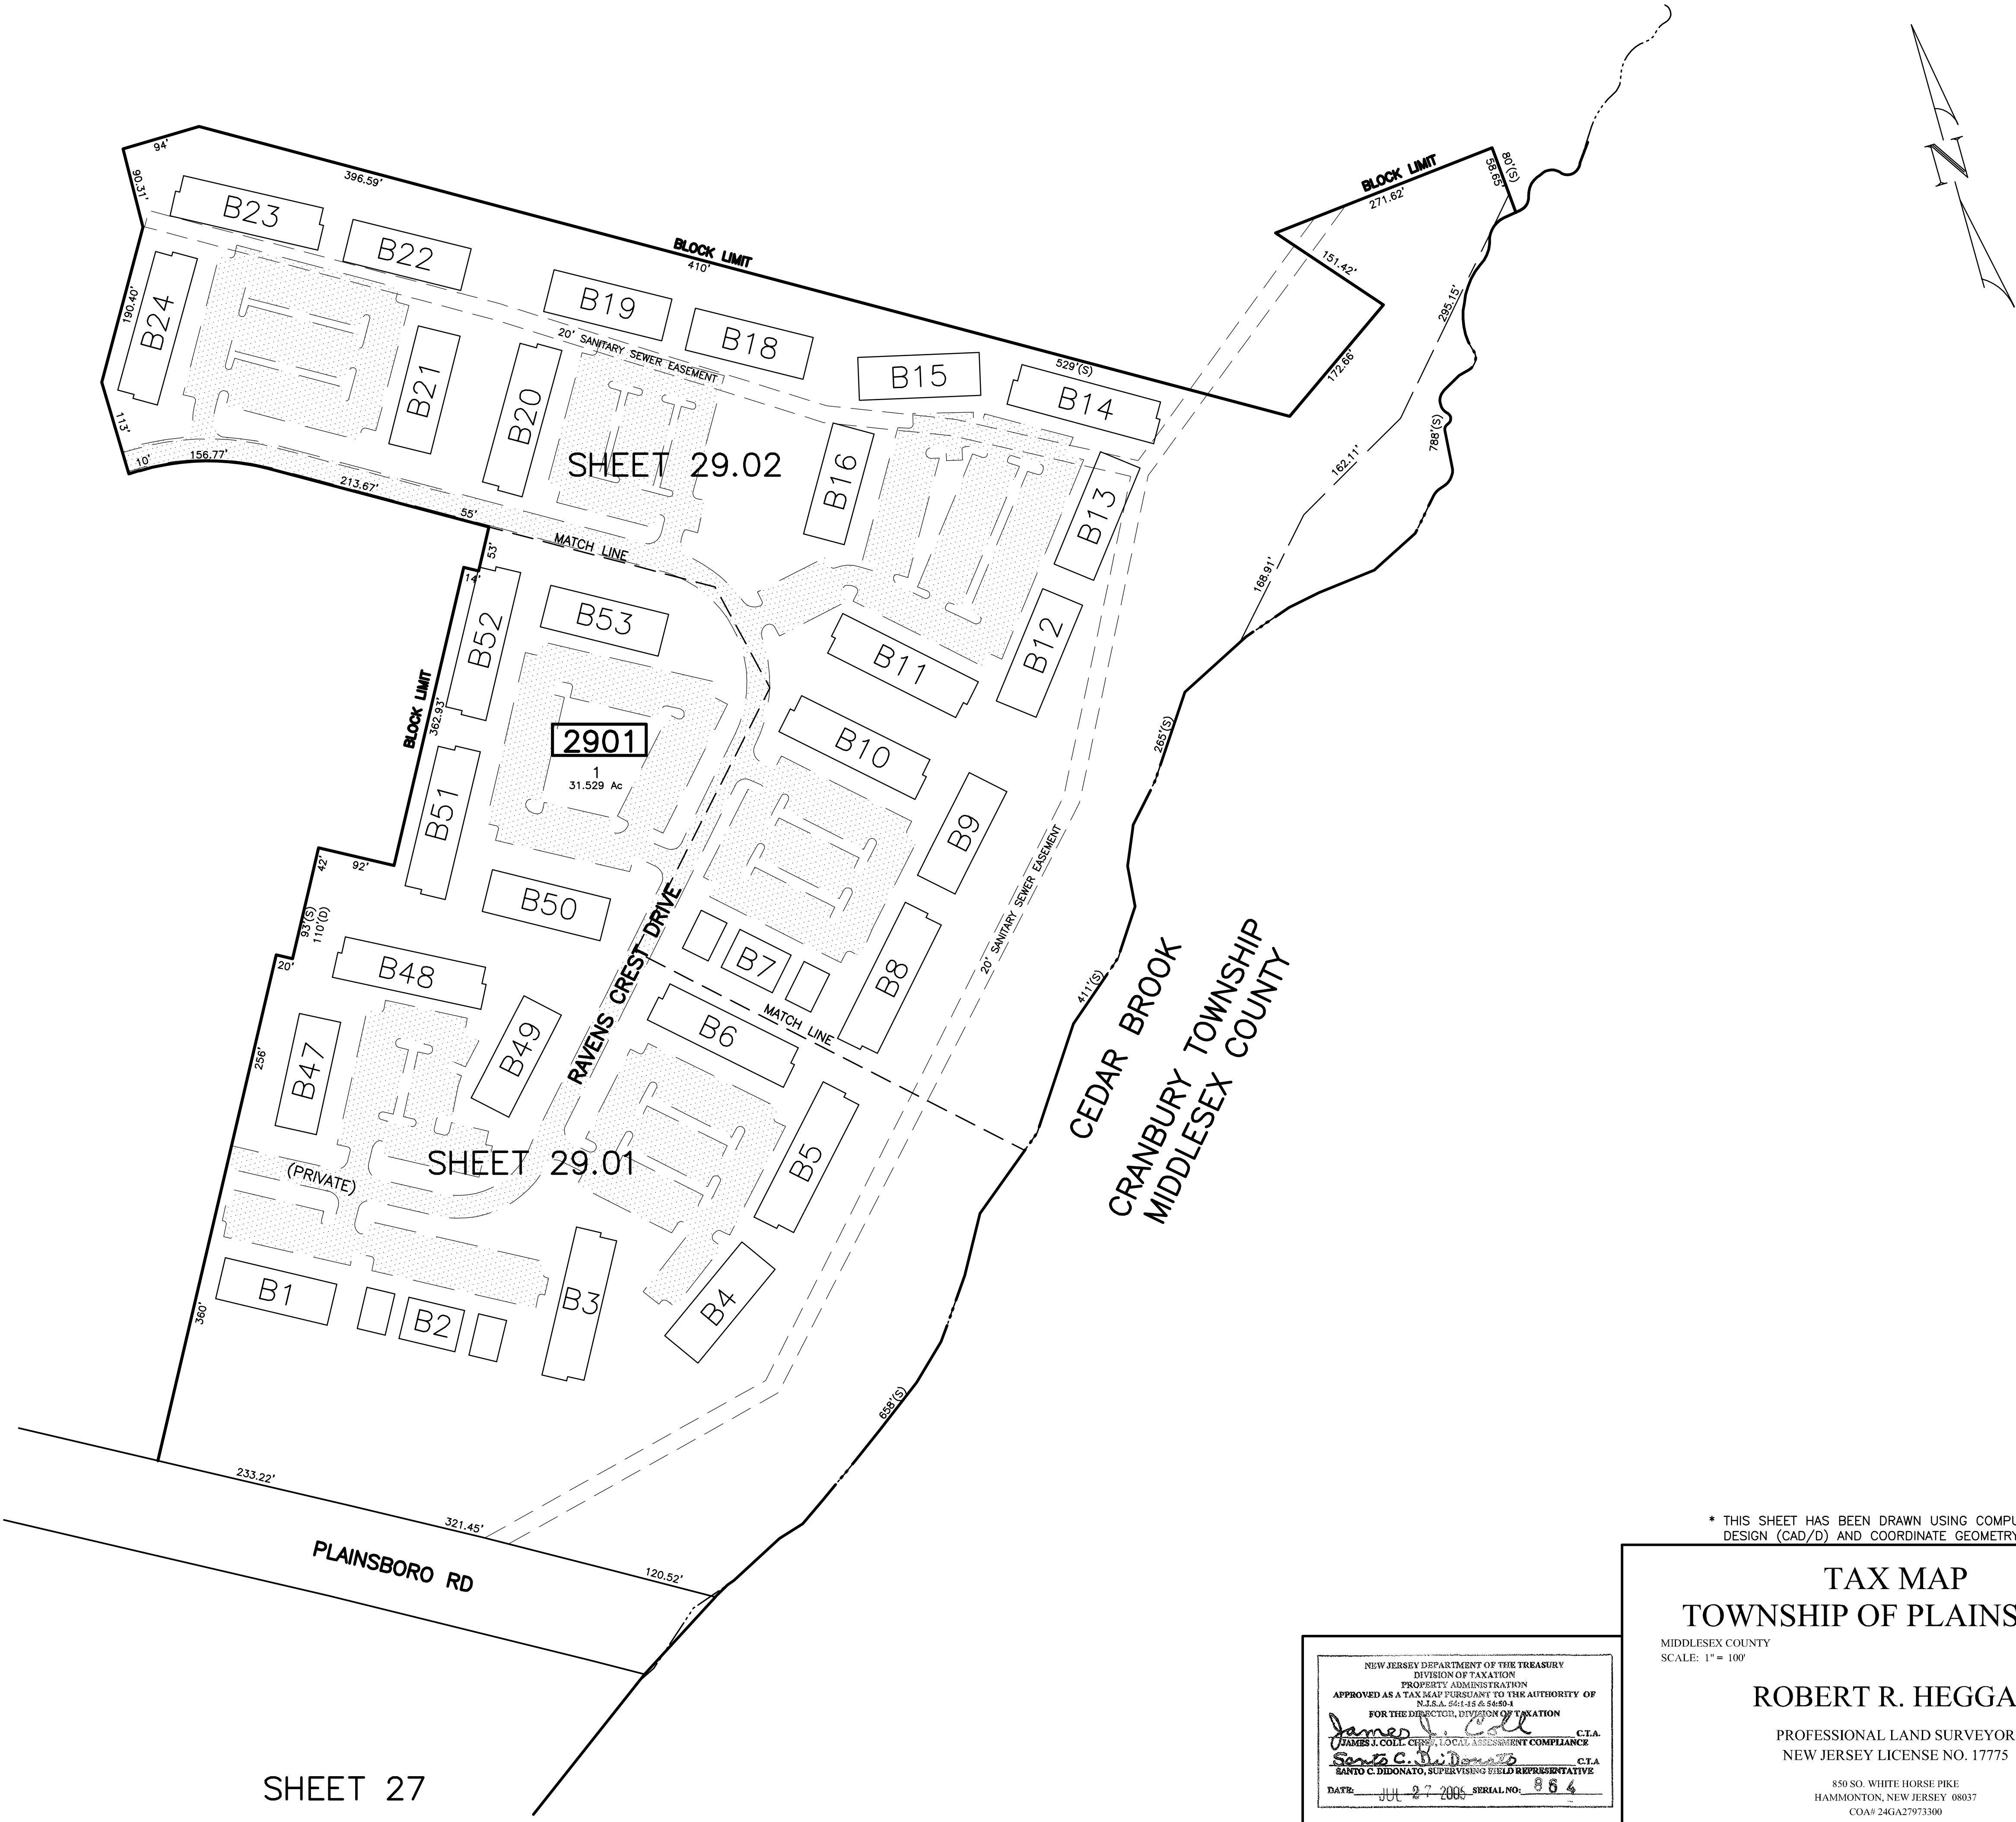

SHEET 27

NEW JERSEY DEPARTMENT OF THE TREASURY
DIVISION OF TAXATION
PROPERTY ADMINISTRATION
APPROVED AS A TAX MAP PURSUANT TO THE AUTHORITY OF
N.J.S.A. 52:13-6 & 54:50-1
FOR THE DIRECTOR, DIVISION OF TAXATION
James J. Coll C.T.A.
JAMES J. COLL, CHIEF, LOCAL ASSESSMENT COMPLIANCE
Santo C. DiDonato C.T.A.
SANTO C. DIDONATO, SUPERVISING FIELD REPRESENTATIVE
DATE: JUL 27 2006 SERIAL NO.: 864


* THIS SHEET HAS BEEN DRAWN USING COMPUTER AIDED DRAFTING/
DESIGN (CAD/D) AND COORDINATE GEOMETRY (COGO).

TAX MAP
TOWNSHIP OF PLAINSBORO
MIDDLESEX COUNTY NEW JERSEY
SCALE: 1" = 100' DATE: OCT. 2003

ROBERT R. HEGGAN
PROFESSIONAL LAND SURVEYOR
NEW JERSEY LICENSE NO. 17775

850 SO. WHITE HORSE PIKE
HAMMONTON, NEW JERSEY 08037
COA# 24GA27973300

REVISIONS		
DATE	BY	LIC.NO
1/2007	M.J. McGURL	38338
1/2009	M.J. McGURL	38338

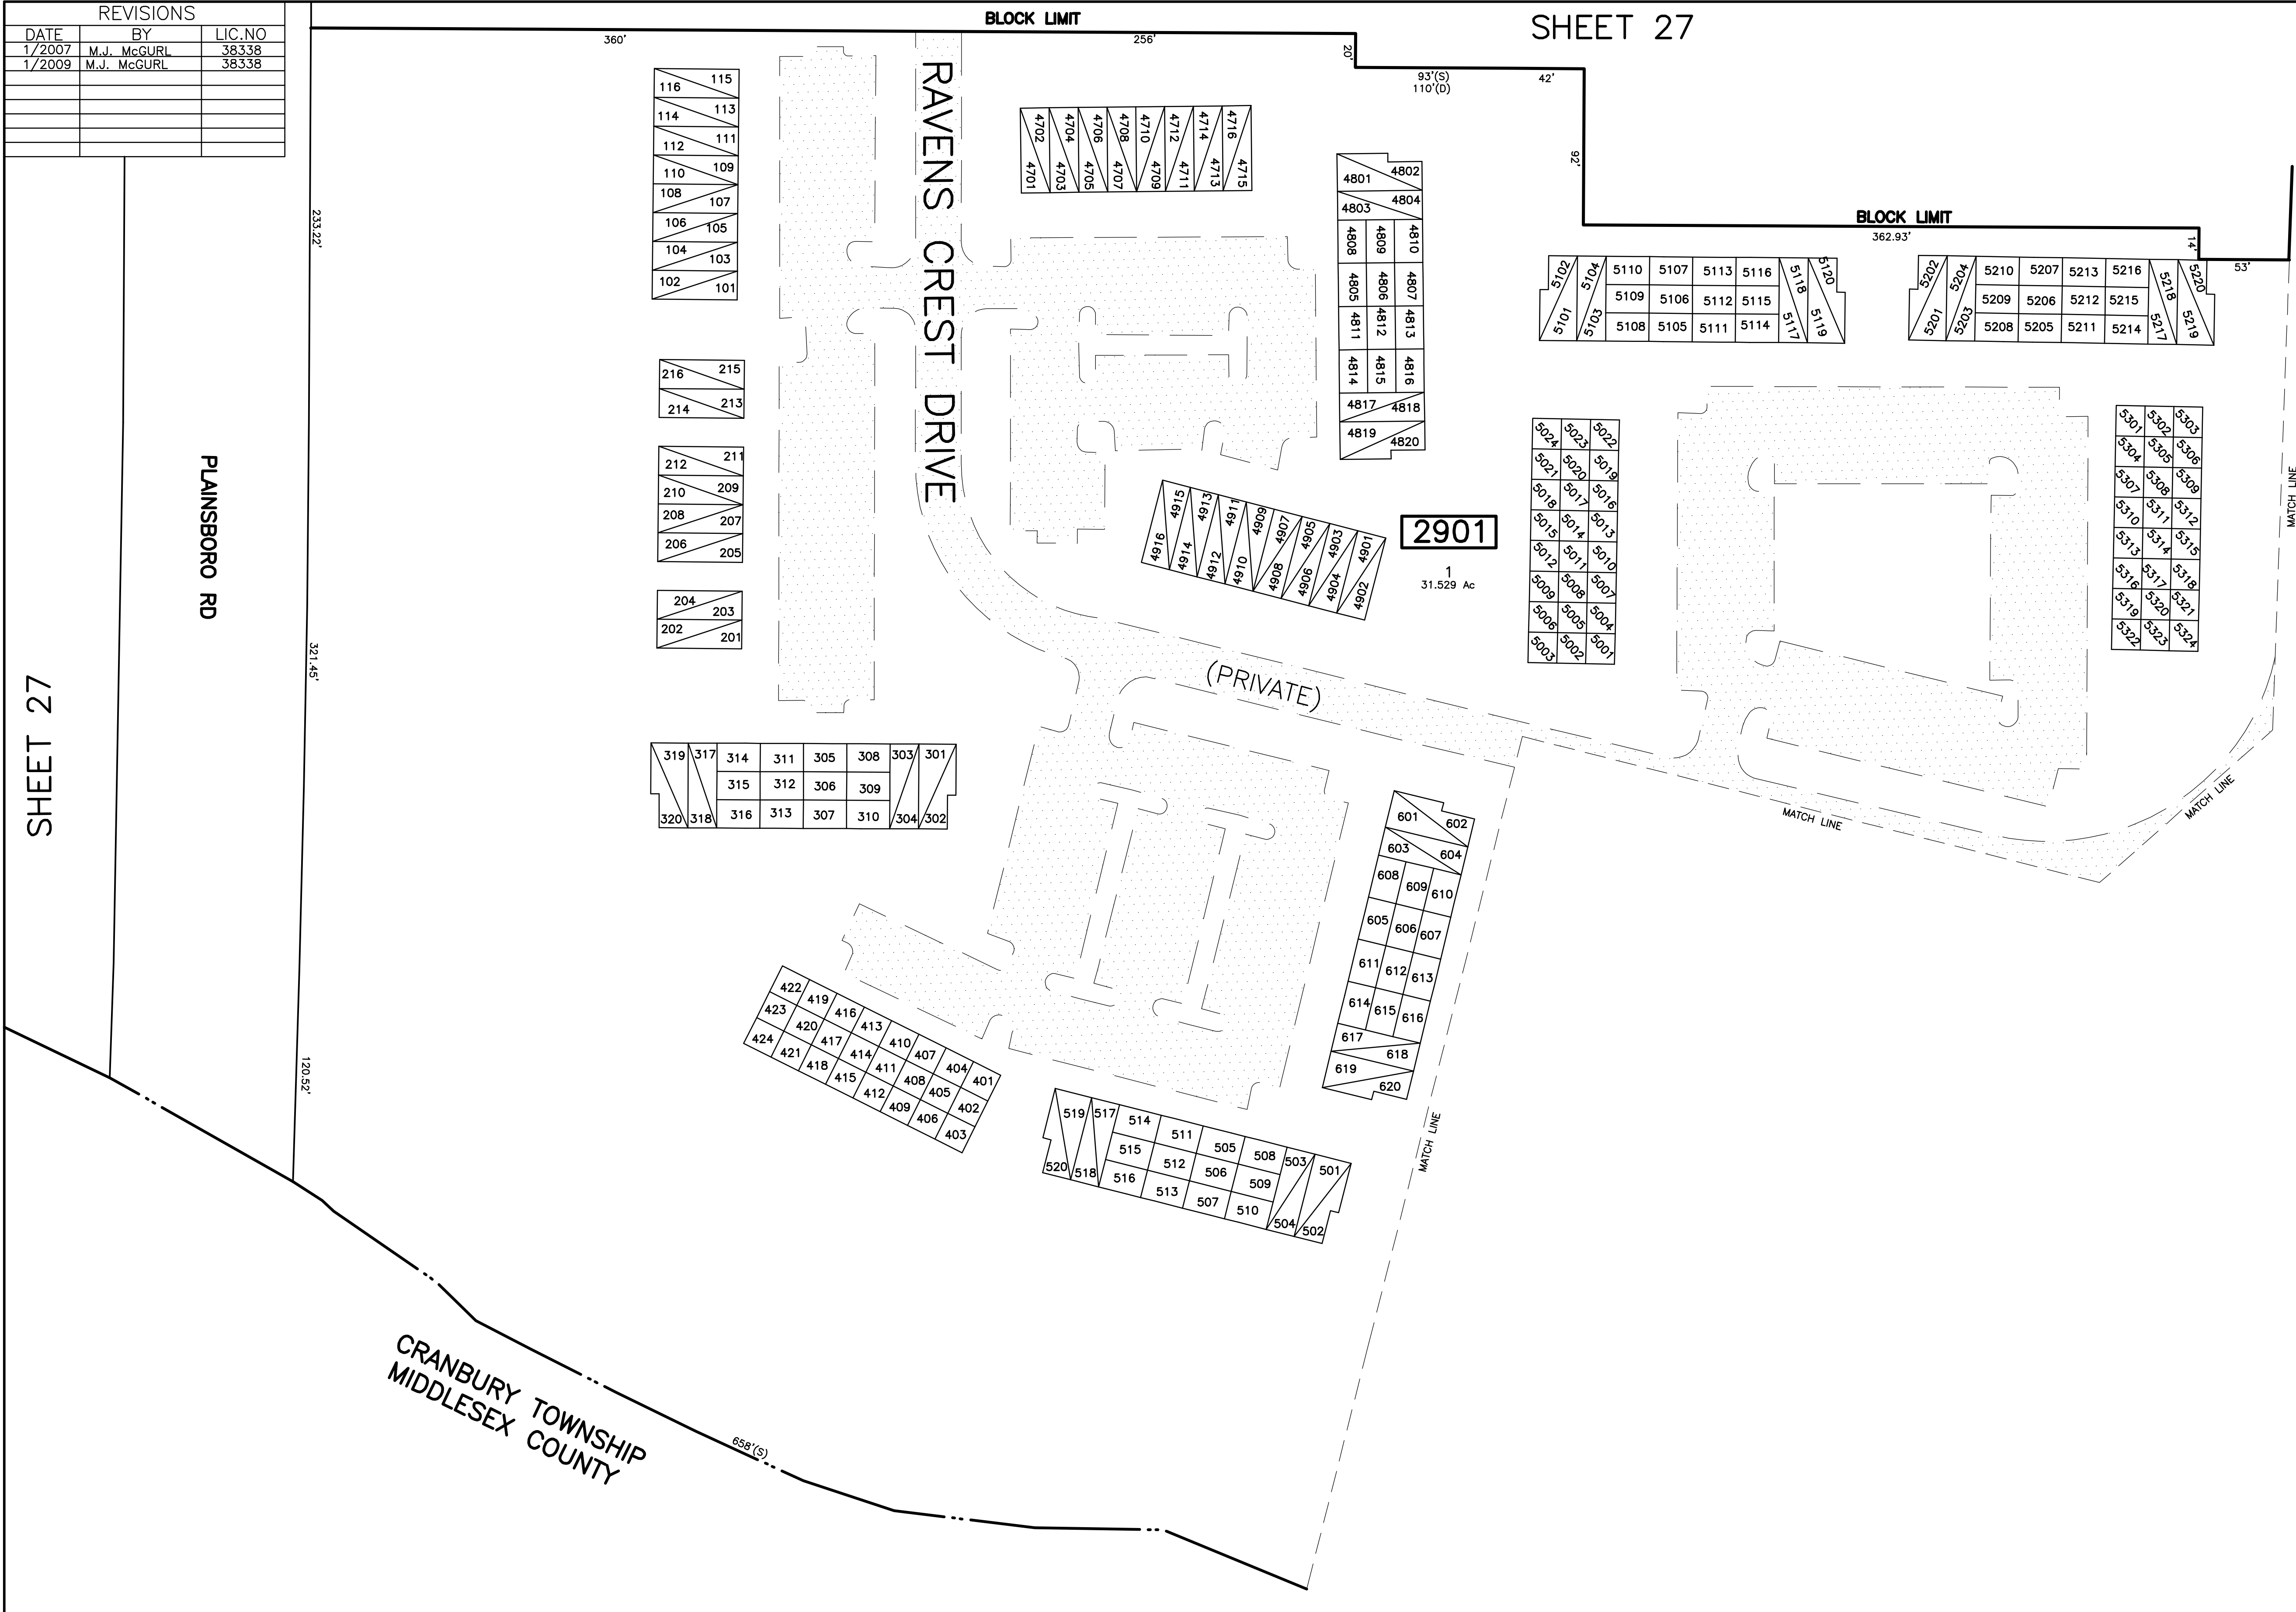

SHEET 27

CRANBURY TOWNSHIP
MIDDLESEX COUNTY

LOT NO	UNIT TYPE	LOT NO	UNIT TYPE	LOT NO	UNIT TYPE	LOT NO	UNIT TYPE
101	DELMAR/F	413	CARMEL	4713	DELMAR/F	5101	VENTURA
102	DELMAR/F	414	CARMEL	4714	DELMAR/F	5102	VENTURAF/L
103	DELMAR/F	415	CARMEL	4715	DELMAR/F	5103	NEWPORT
104	DELMAR/F	416	CARMEL	4716	DELMAR/F	5104	NEWPORT/F/L
105	CARMEL	417	CARMEL	4801	VENTURA	5105	ENCINO
106	CARMEL	418	CARMEL	4802	VENTURAF/L	5106	ENCINO
107	CARMEL	419	DELMAR/F	4803	NEWPORT	5107	ENCINO
108	CARMEL	420	DELMAR/F	4804	NEWPORT/F/L	5108	ENCINO
109	CARMEL	421	DELMAR/F	4805	ENCINO	5109	ENCINO
110	CARMEL	422	DELMAR/F	4806	ENCINO	5110	ENCINO
111	CARMEL	423	DELMAR/F	4807	ENCINO	5111	ENCINO
112	CARMEL	424	DELMAR/F	4808	ENCINO	5112	ENCINO
113	DELMAR/F	521	VENTURA	4809	ENCINO	5113	ENCINO
114	DELMAR/F	502	VENTURAF/L	4810	ENCINO	5114	ENCINO
115	DELMAR/F	503	NEWPORT	4811	ENCINO	5115	ENCINO
116	DELMAR/F	504	NEWPORT/F/L	4812	ENCINO	5116	ENCINO
201	MONTEREY	505	ENCINO	4813	ENCINO	5117	VENTURA
202	MONTEREY/F/L	506	ENCINO	4814	ENCINO	5118	VENTURAF/L
203	MONTEREY	507	ENCINO	4815	ENCINO	5119	NEWPORT
204	MONTEREY/F/L	508	ENCINO	4816	ENCINO	5120	NEWPORT/F/L
205	ENCINO	509	ENCINO	4817	VENTURA	5201	VENTURA
206	ENCINO	510	ENCINO	4818	VENTURAF/L	5202	VENTURAF/L
207	ENCINO	511	ENCINO	4819	NEWPORT	5203	NEWPORT
208	ENCINO	512	ENCINO	4820	NEWPORT/F/L	5204	NEWPORT/F/L
209	ENCINO	513	ENCINO	4901	DELMAR/F	5205	ENCINO
210	ENCINO	514	ENCINO	4902	DELMAR/F	5206	ENCINO
211	ENCINO	515	ENCINO	4903	DELMAR/F	5207	ENCINO
212	ENCINO	516	ENCINO	4904	DELMAR/F	5208	ENCINO
213	MONTEREY	517	VENTURA	4905	CARMEL	5209	ENCINO
214	MONTEREY/F/L	518	VENTURAF/L	4906	CARMEL	5210	ENCINO
215	MONTEREY	519	NEWPORT	4907	CARMEL	5211	ENCINO
216	MONTEREY/F/L	520	NEWPORT/F/L	4908	CARMEL	5212	ENCINO
301	VENTURA	601	VENTURA	4909	CARMEL	5213	ENCINO
302	VENTURAF/L	602	VENTURAF/L	4910	CARMEL	5214	ENCINO
303	NEWPORT	603	NEWPORT	4911	CARMEL	5215	ENCINO
304	NEWPORT/F/L	604	NEWPORT/F/L	4912	CARMEL	5216	ENCINO
305	ENCINO	605	ENCINO	4913	DELMAR/F	5217	VENTURA
306	ENCINO	606	ENCINO	4914	DELMAR/F	5218	VENTURAF/L
307	ENCINO	607	ENCINO	4915	DELMAR/F	5219	NEWPORT
308	ENCINO	608	ENCINO	4916	DELMAR/F	5220	NEWPORT/F/L
309	ENCINO	609	ENCINO	5001	DELMAR/F	5301	DELMAR/F
310	ENCINO	610	ENCINO	5002	DELMAR/F	5302	DELMAR/F
311	ENCINO	611	ENCINO	5003	DELMAR/F	5303	DELMAR/F
312	ENCINO	612	ENCINO	5004	DELMAR/F	5304	DELMAR/F
313	ENCINO	613	ENCINO	5005	DELMAR/F	5305	DELMAR/F
314	ENCINO	614	ENCINO	5006	DELMAR/F	5306	DELMAR/F
315	ENCINO	615	ENCINO	5007	CARMEL	5307	CARMEL
316	ENCINO	616	ENCINO	5008	CARMEL	5308	CARMEL
317	VENTURA	617	VENTURA	5009	CARMEL	5309	CARMEL
318	VENTURAF/L	618	VENTURAF/L	5010	CARMEL	5310	CARMEL
319	NEWPORT	619	NEWPORT	5011	CARMEL	5311	CARMEL
320	NEWPORT/F/L	620	NEWPORT/F/L	5012	CARMEL	5312	CARMEL
401	DELMAR/F	4701	DELMAR/F	5013	CARMEL	5313	CARMEL
402	DELMAR/F	4702	DELMAR/F	5014	CARMEL	5314	CARMEL
403	DELMAR/F	4703	DELMAR/F	5015	CARMEL	5315	CARMEL
404	DELMAR/F	4704	DELMAR/F	5016	CARMEL	5316	CARMEL
405	DELMAR/F	4705	CARMEL	5017	CARMEL	5317	CARMEL
406	DELMAR/F	4706	CARMEL	5018	CARMEL	5318	CARMEL
407	CARMEL	4707	CARMEL	5019	DELMAR/F	5319	DELMAR/F
408	CARMEL	4708	CARMEL	5020	DELMAR/F	5320	DELMAR/F
409	CARMEL	4709	CARMEL	5021	DELMAR/F	5321	DELMAR/F
410	CARMEL	4710	CARMEL	5022	DELMAR/F	5322	DELMAR/F
411	CARMEL	4711	CARMEL	5023	DELMAR/F	5323	DELMAR/F
412	CARMEL	4712	CARMEL	5024	DELMAR/F	5324	DELMAR/F

* THIS SHEET HAS BEEN DRAWN USING COMPUTER AIDED DRAFTING/ DESIGN (CAD/D) AND COORDINATE GEOMETRY (COGO).


NEW JERSEY DEPARTMENT OF THE TREASURY
DIVISION OF TAXATION
PROPERTY ADMINISTRATION
APPROVED AS A TAX MAP PURSUANT TO THE AUTHORITY OF
N.J.S.A. §§1-15 & §80-4
FOR THE DIRECTOR, DIVISION OF TAXATION
James J. Coll C.T.A.
JAMES J. COLL, CHIEF, LOCAL ASSESSMENT COMPLIANCE
Santo C. DiDonato C.T.A.
SANTO C. DIDONATO, SUPERVISING FIELD REPRESENTATIVE
DATE: JUL 27 2006 SERIAL NO: 884

850 SO. WHITE HORSE PIKE
HAMMONTON, NEW JERSEY 08037
COAH 24GA27973300

TAX MAP
TOWNSHIP OF PLAINSBORO
MIDDLESEX COUNTY
SCALE: 1" = 50'
NEW JERSEY
DATE: OCT. 2003

ROBERT R. HEGGAN
PROFESSIONAL LAND SURVEYOR
NEW JERSEY LICENSE NO. 17775

REVISIONS		
DATE	BY	LIC.NO
1/2007	M.J. McGURL	38338

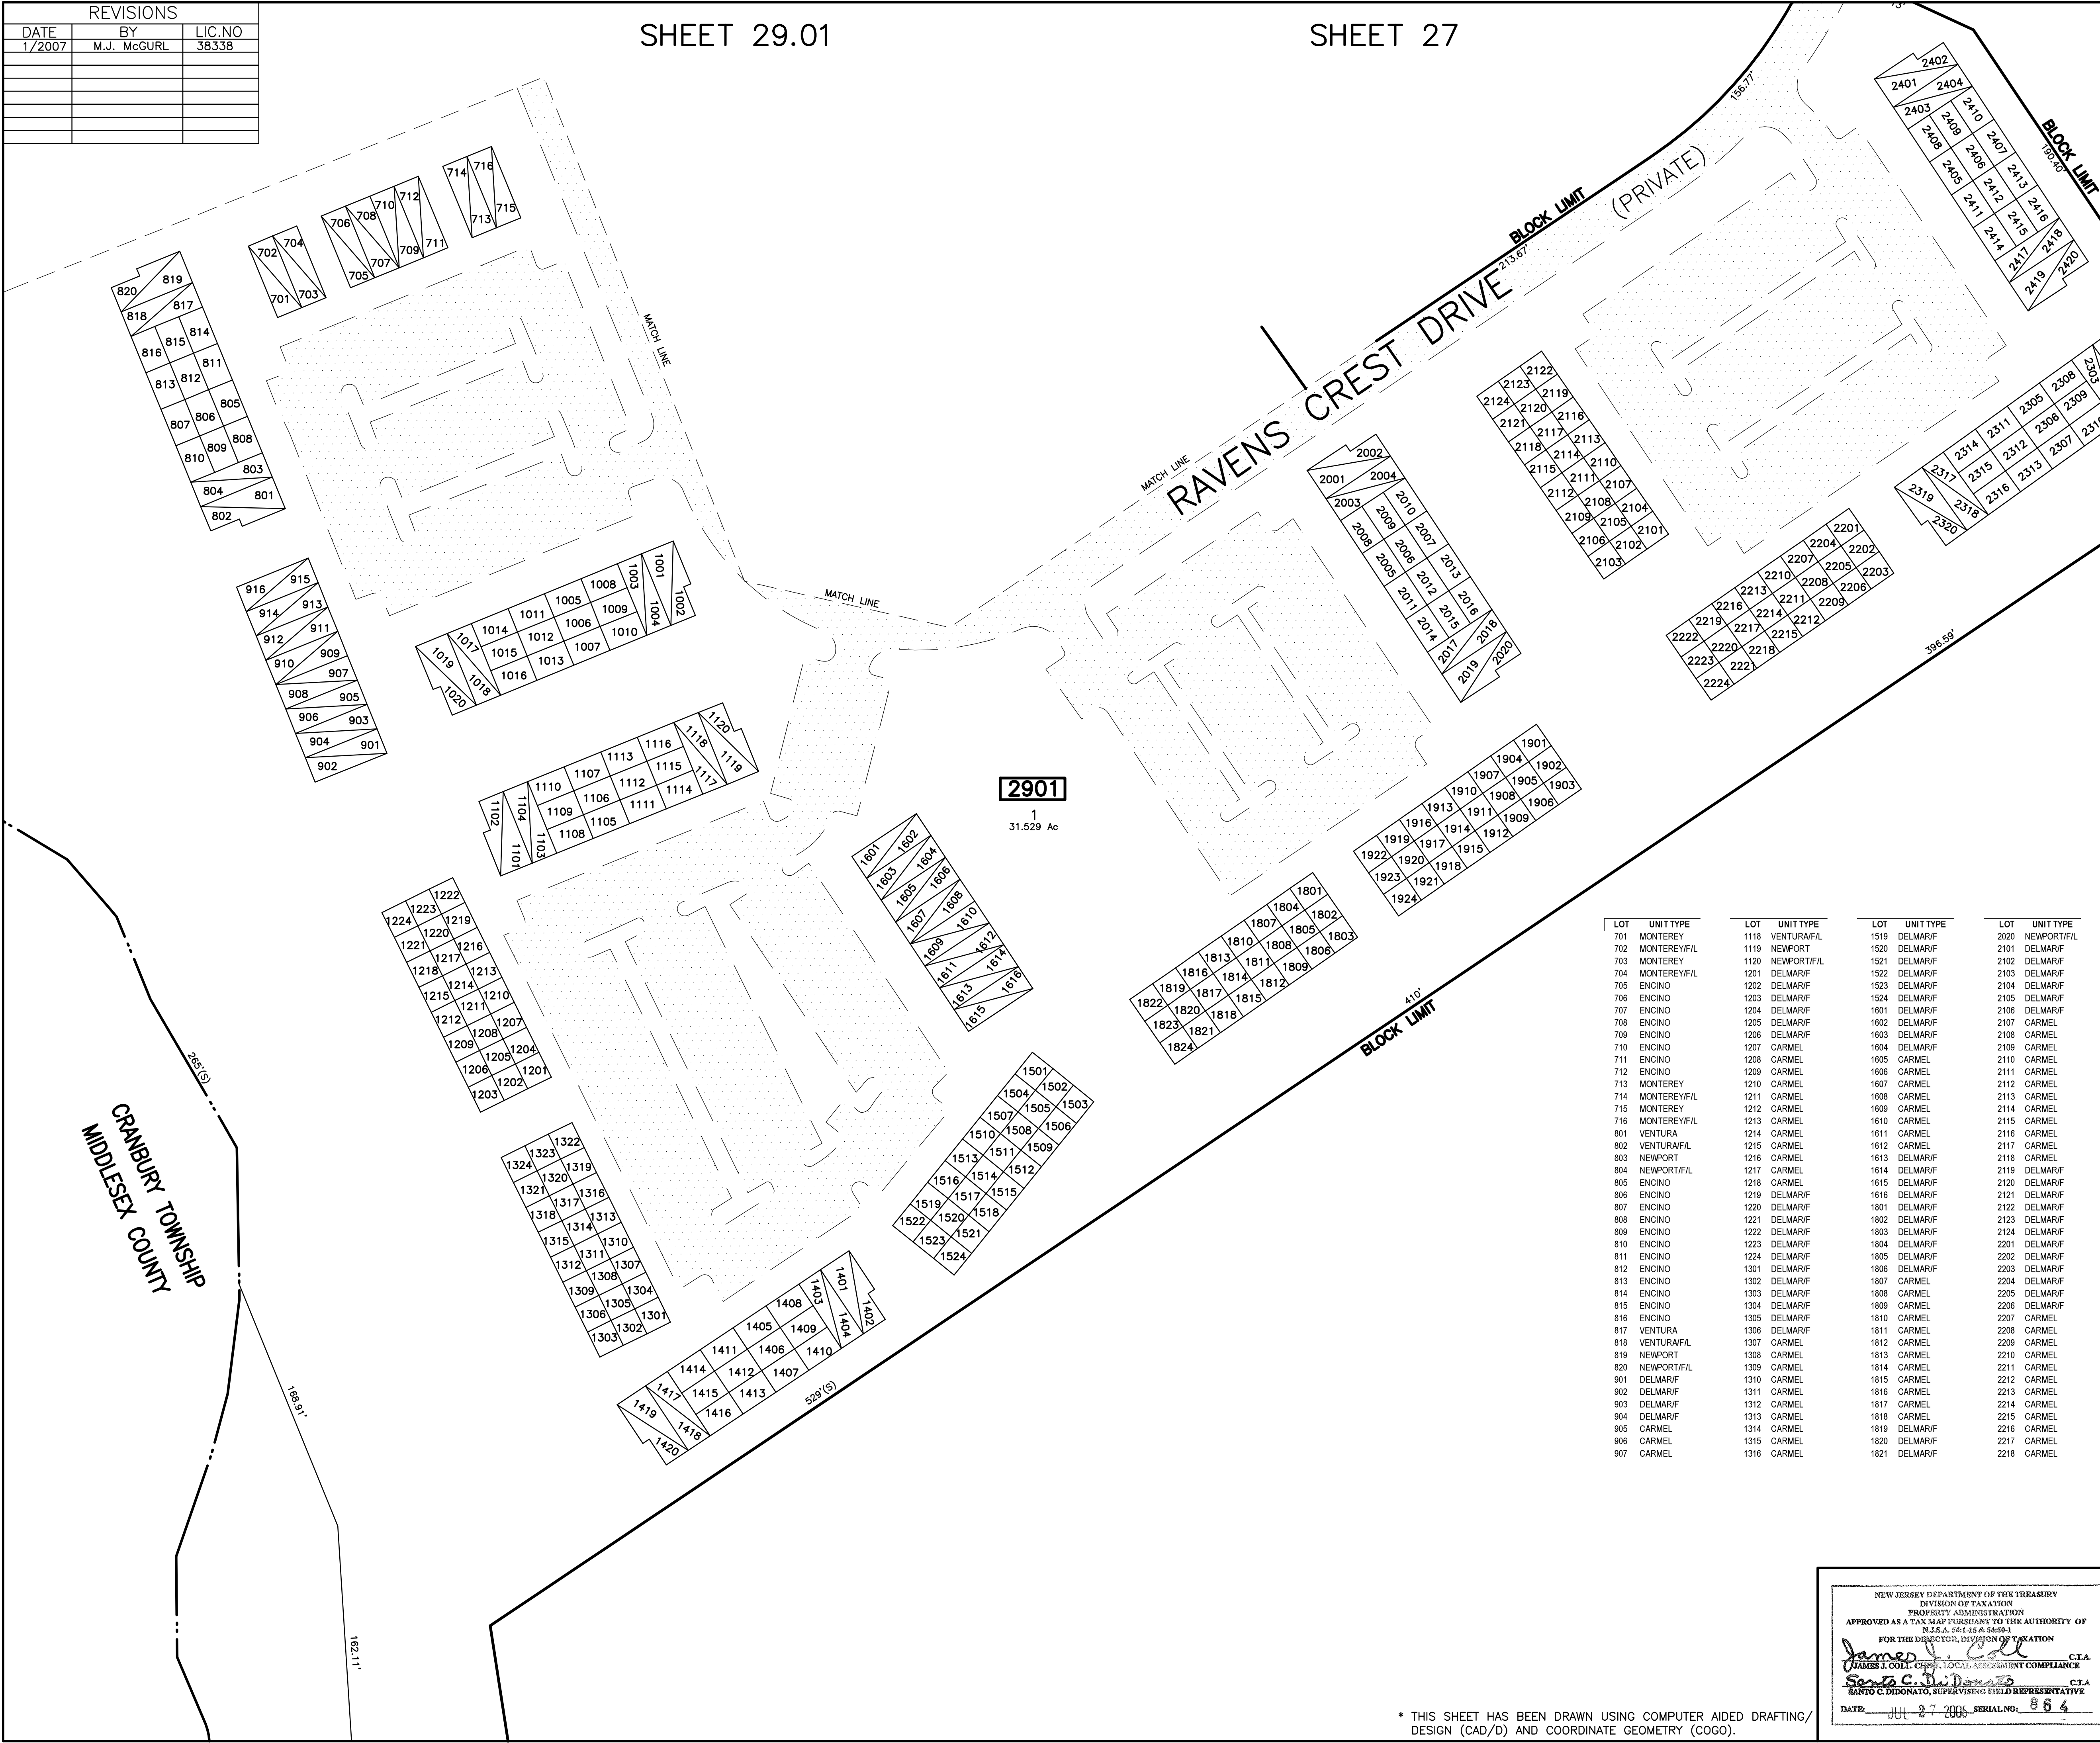

SHEET 28

LOT	UNIT TYPE	LOT	UNIT TYPE	LOT	UNIT TYPE	LOT	UNIT TYPE
701	MONTEREY	1118	VENTURA/FIL	1519	DELMAR/F	2020	NEWPORT/FIL
702	MONTEREY/FIL	1119	NEWPORT	1520	DELMAR/F	2101	DELMAR/F
703	MONTEREY	1120	NEWPORT/FIL	1521	DELMAR/F	2102	DELMAR/F
704	MONTEREY/FIL	1201	DELMAR/F	1522	DELMAR/F	2103	DELMAR/F
705	ENCINO	1202	DELMAR/F	1523	DELMAR/F	2104	DELMAR/F
706	ENCINO	1203	DELMAR/F	1524	DELMAR/F	2105	DELMAR/F
707	ENCINO	1204	DELMAR/F	1601	DELMAR/F	2106	DELMAR/F
708	ENCINO	1205	DELMAR/F	1602	DELMAR/F	2107	CARMEL
709	ENCINO	1206	DELMAR/F	1603	DELMAR/F	2108	CARMEL
710	ENCINO	1207	CARMEL	1604	DELMAR/F	2109	CARMEL
711	ENCINO	1208	CARMEL	1605	CARMEL	2110	CARMEL
712	ENCINO	1209	CARMEL	1606	CARMEL	2111	CARMEL
713	MONTEREY	1210	CARMEL	1607	CARMEL	2112	CARMEL
714	MONTEREY/FIL	1211	CARMEL	1608	CARMEL	2113	CARMEL
715	MONTEREY	1212	CARMEL	1609	CARMEL	2114	CARMEL
716	MONTEREY/FIL	1213	CARMEL	1610	CARMEL	2115	CARMEL
801	VENTURA	1214	CARMEL	1611	CARMEL	2116	CARMEL
802	VENTURA/FIL	1215	CARMEL	1612	CARMEL	2117	CARMEL
803	NEWPORT	1216	CARMEL	1613	DELMAR/F	2118	CARMEL
804	NEWPORT/FIL	1217	CARMEL	1614	DELMAR/F	2119	DELMAR/F
805	ENCINO	1218	CARMEL	1615	ENCINO	2120	DELMAR/F
806	ENCINO	1219	DELMAR/F	1616	DELMAR/F	2121	DELMAR/F
807	ENCINO	1220	DELMAR/F	1801	DELMAR/F	2122	DELMAR/F
808	ENCINO	1221	DELMAR/F	1802	DELMAR/F	2123	DELMAR/F
809	ENCINO	1222	DELMAR/F	1803	DELMAR/F	2124	DELMAR/F
810	ENCINO	1223	DELMAR/F	1804	DELMAR/F	2125	DELMAR/F
811	ENCINO	1224	DELMAR/F	1805	DELMAR/F	2201	DELMAR/F
812	ENCINO	1301	DELMAR/F	1806	DELMAR/F	2202	DELMAR/F
813	ENCINO	1302	DELMAR/F	1807	DELMAR/F	2203	DELMAR/F
814	ENCINO	1303	DELMAR/F	1808	DELMAR/F	2204	DELMAR/F
815	ENCINO	1304	DELMAR/F	1809	DELMAR/F	2205	DELMAR/F
816	ENCINO	1305	DELMAR/F	1810	CARMEL	2206	DELMAR/F
817	VENTURA	1306	DELMAR/F	1811	CARMEL	2207	CARMEL
818	VENTURA/FIL	1307	CARMEL	1812	CARMEL	2208	CARMEL
819	NEWPORT	1308	CARMEL	1813	CARMEL	2209	CARMEL
820	NEWPORT/FIL	1309	CARMEL	1814	CARMEL	2210	CARMEL
901	DELMAR/F	1310	CARMEL	1815	CARMEL	2211	CARMEL
902	DELMAR/F	1311	CARMEL	1816	CARMEL	2212	CARMEL
903	DELMAR/F	1312	CARMEL	1817	CARMEL	2213	CARMEL
904	DELMAR/F	1313	CARMEL	1818	CARMEL	2214	CARMEL
905	CARMEL	1314	CARMEL	1819	DELMAR/F	2215	CARMEL
906	CARMEL	1315	CARMEL	1820	DELMAR/F	2216	CARMEL
907	CARMEL	1316	CARMEL	1821	DELMAR/F	2217	CARMEL
						2218	CARMEL



LOT	UNIT TYPE	LOT	UNIT TYPE	LOT	UNIT TYPE	LOT	UNIT TYPE
908	CARMEL	1317	CARMEL	1822	DELMAR/F	2219	DELMAR/F
909	CARMEL	1318	CARMEL	1823	DELMAR/F	2220	DELMAR/F
910	CARMEL	1319	DELMAR/F	1824	DELMAR/F	2221	DELMAR/F
911	CARMEL	1320	DELMAR/F	1901	DELMAR/F	2222	DELMAR/F
912	CARMEL	1321	DELMAR/F	1902	DELMAR/F	2223	DELMAR/F
913	DELMAR/F	1322	DELMAR/F	1903	DELMAR/F	2224	DELMAR/F
914	DELMAR/F	1323	DELMAR/F	1904	DELMAR/F	2301	VENTURA
915	DELMAR/F	1324	DELMAR/F	1905	DELMAR/F	2302	VENTURA/FIL
916	DELMAR/F	1401	VENTURA	1906	DELMAR/F	2303	NEWPORT
1001	VENTURA	1402	VENTURA/FIL	1907	CARMEL	2304	NEWPORT/FIL
1002	VENTURA/FIL	1403	NEWPORT	1908	CARMEL	2305	ENCINO
1003	NEWPORT	1404	NEWPORT/FIL	1909	CARMEL	2306	ENCINO
1004	NEWPORT/FIL	1405	ENCINO	1910	CARMEL	2307	ENCINO
1005	ENCINO	1406	ENCINO	1911	CARMEL	2308	ENCINO
1006	ENCINO	1407	ENCINO	1912	CARMEL	2309	ENCINO
1007	ENCINO	1408	ENCINO	1913	CARMEL	2310	ENCINO
1008	ENCINO	1409	ENCINO	1914	CARMEL	2311	ENCINO
1009	ENCINO	1410	ENCINO	1915	CARMEL	2312	ENCINO
1010	ENCINO	1411	ENCINO	1916	CARMEL	2313	ENCINO
1011	ENCINO	1412	ENCINO	1917	CARMEL	2314	ENCINO
1012	ENCINO	1413	ENCINO	1918	CARMEL	2315	ENCINO
1013	ENCINO	1414	ENCINO	1919	DELMAR/F	2316	ENCINO
1014	ENCINO	1415	ENCINO	1920	DELMAR/F	2317	VENTURA
1015	ENCINO	1416	ENCINO	1921	DELMAR/F	2318	VENTURA/FIL
1016	ENCINO	1417	VENTURA	1922	DELMAR/F	2319	NEWPORT
1017	VENTURA	1418	VENTURA/FIL	1923	DELMAR/F	2320	NEWPORT/FIL
1018	VENTURA/FIL	1419	NEWPORT	1924	DELMAR/F	2401	VENTURA
1019	NEWPORT	1501	NEWPORT/FIL	1925	DELMAR/F	2402	VENTURA/FIL
1020	NEWPORT/FIL	1502	DELMAR/F	2001	NEWPORT/FIL	2403	NEWPORT
1101	VENTURA	1503	DELMAR/F	2002	NEWPORT/FIL	2404	NEWPORT/FIL
1102	VENTURA/FIL	1504	NEWPORT/FIL	2003	NEWPORT	2405	ENCINO
1103	NEWPORT	1505	DELMAR/F	2004	NEWPORT/FIL	2406	ENCINO
1104	NEWPORT/FIL	1506	ENCINO	2005	ENCINO	2407	ENCINO
1105	ENCINO	1507	DELMAR/F	2006	ENCINO	2408	ENCINO
1106	ENCINO	1508	CARMEL	2007	ENCINO	2409	ENCINO
1107	ENCINO	1509	CARMEL	2008	ENCINO	2410	ENCINO
1108	ENCINO	1510	CARMEL	2009	ENCINO	2411	ENCINO
1109	ENCINO	1511	CARMEL	2010	ENCINO	2412	ENCINO
1110	ENCINO	1512	CARMEL	2011	ENCINO	2413	ENCINO
1111	ENCINO	1513	CARMEL	2012	ENCINO	2414	ENCINO
1112	ENCINO	1514	CARMEL	2013	ENCINO	2415	ENCINO
1113	ENCINO	1515	CARMEL	2014	ENCINO	2416	ENCINO
1114	ENCINO	1516	CARMEL	2015	ENCINO	2417	VENTURA
1115	ENCINO	1517	CARMEL	2016	ENCINO	2418	VENTURA/FIL
1116	ENCINO	1518	CARMEL	2017	ENCINO	2419	NEWPORT
1117	ENCINO	1519	CARMEL	2018	ENCINO	2420	NEWPORT/FIL
1118	ENCINO	1520	CARMEL	2019	NEWPORT		

NEW JERSEY DEPARTMENT OF THE TREASURY
DIVISION OF TAXATION
PROPERTY ADMINISTRATION
APPROVED AS A TAX MAP PURSUANT TO THE AUTHORITY OF
N.J.S.A. 54:41-6.6(a)(1)
FOR THE DIRECTOR, DIVISION OF TAXATION
James J. Coll C.T.A.
Sam C. DiDonato C.T.A.
SAM C. DIDONATO, SUPERVISING FIELD REPRESENTATIVE
DATE: JUL 27 2006 SERIAL NO: 864

TAX MAP
TOWNSHIP OF PLAINSBORO
MIDDLESEX COUNTY
SCALE: 1" = 50'
NEW JERSEY
DATE: OCT. 2003
ROBERT R. HEGGAN
PROFESSIONAL LAND SURVEYOR
NEW JERSEY LICENSE NO. 17775
850 SO. WHITE HORSE PIKE
HAMMONTON, NEW JERSEY 08037
COA# 24GA27973300

* THIS SHEET HAS BEEN DRAWN USING COMPUTER AIDED DRAFTING/DESIGN (CAD/D) AND COORDINATE GEOMETRY (COGO).

REVISIONS		
DATE	BY	LIC.NO
12/2006	M.J. McGURL	38338

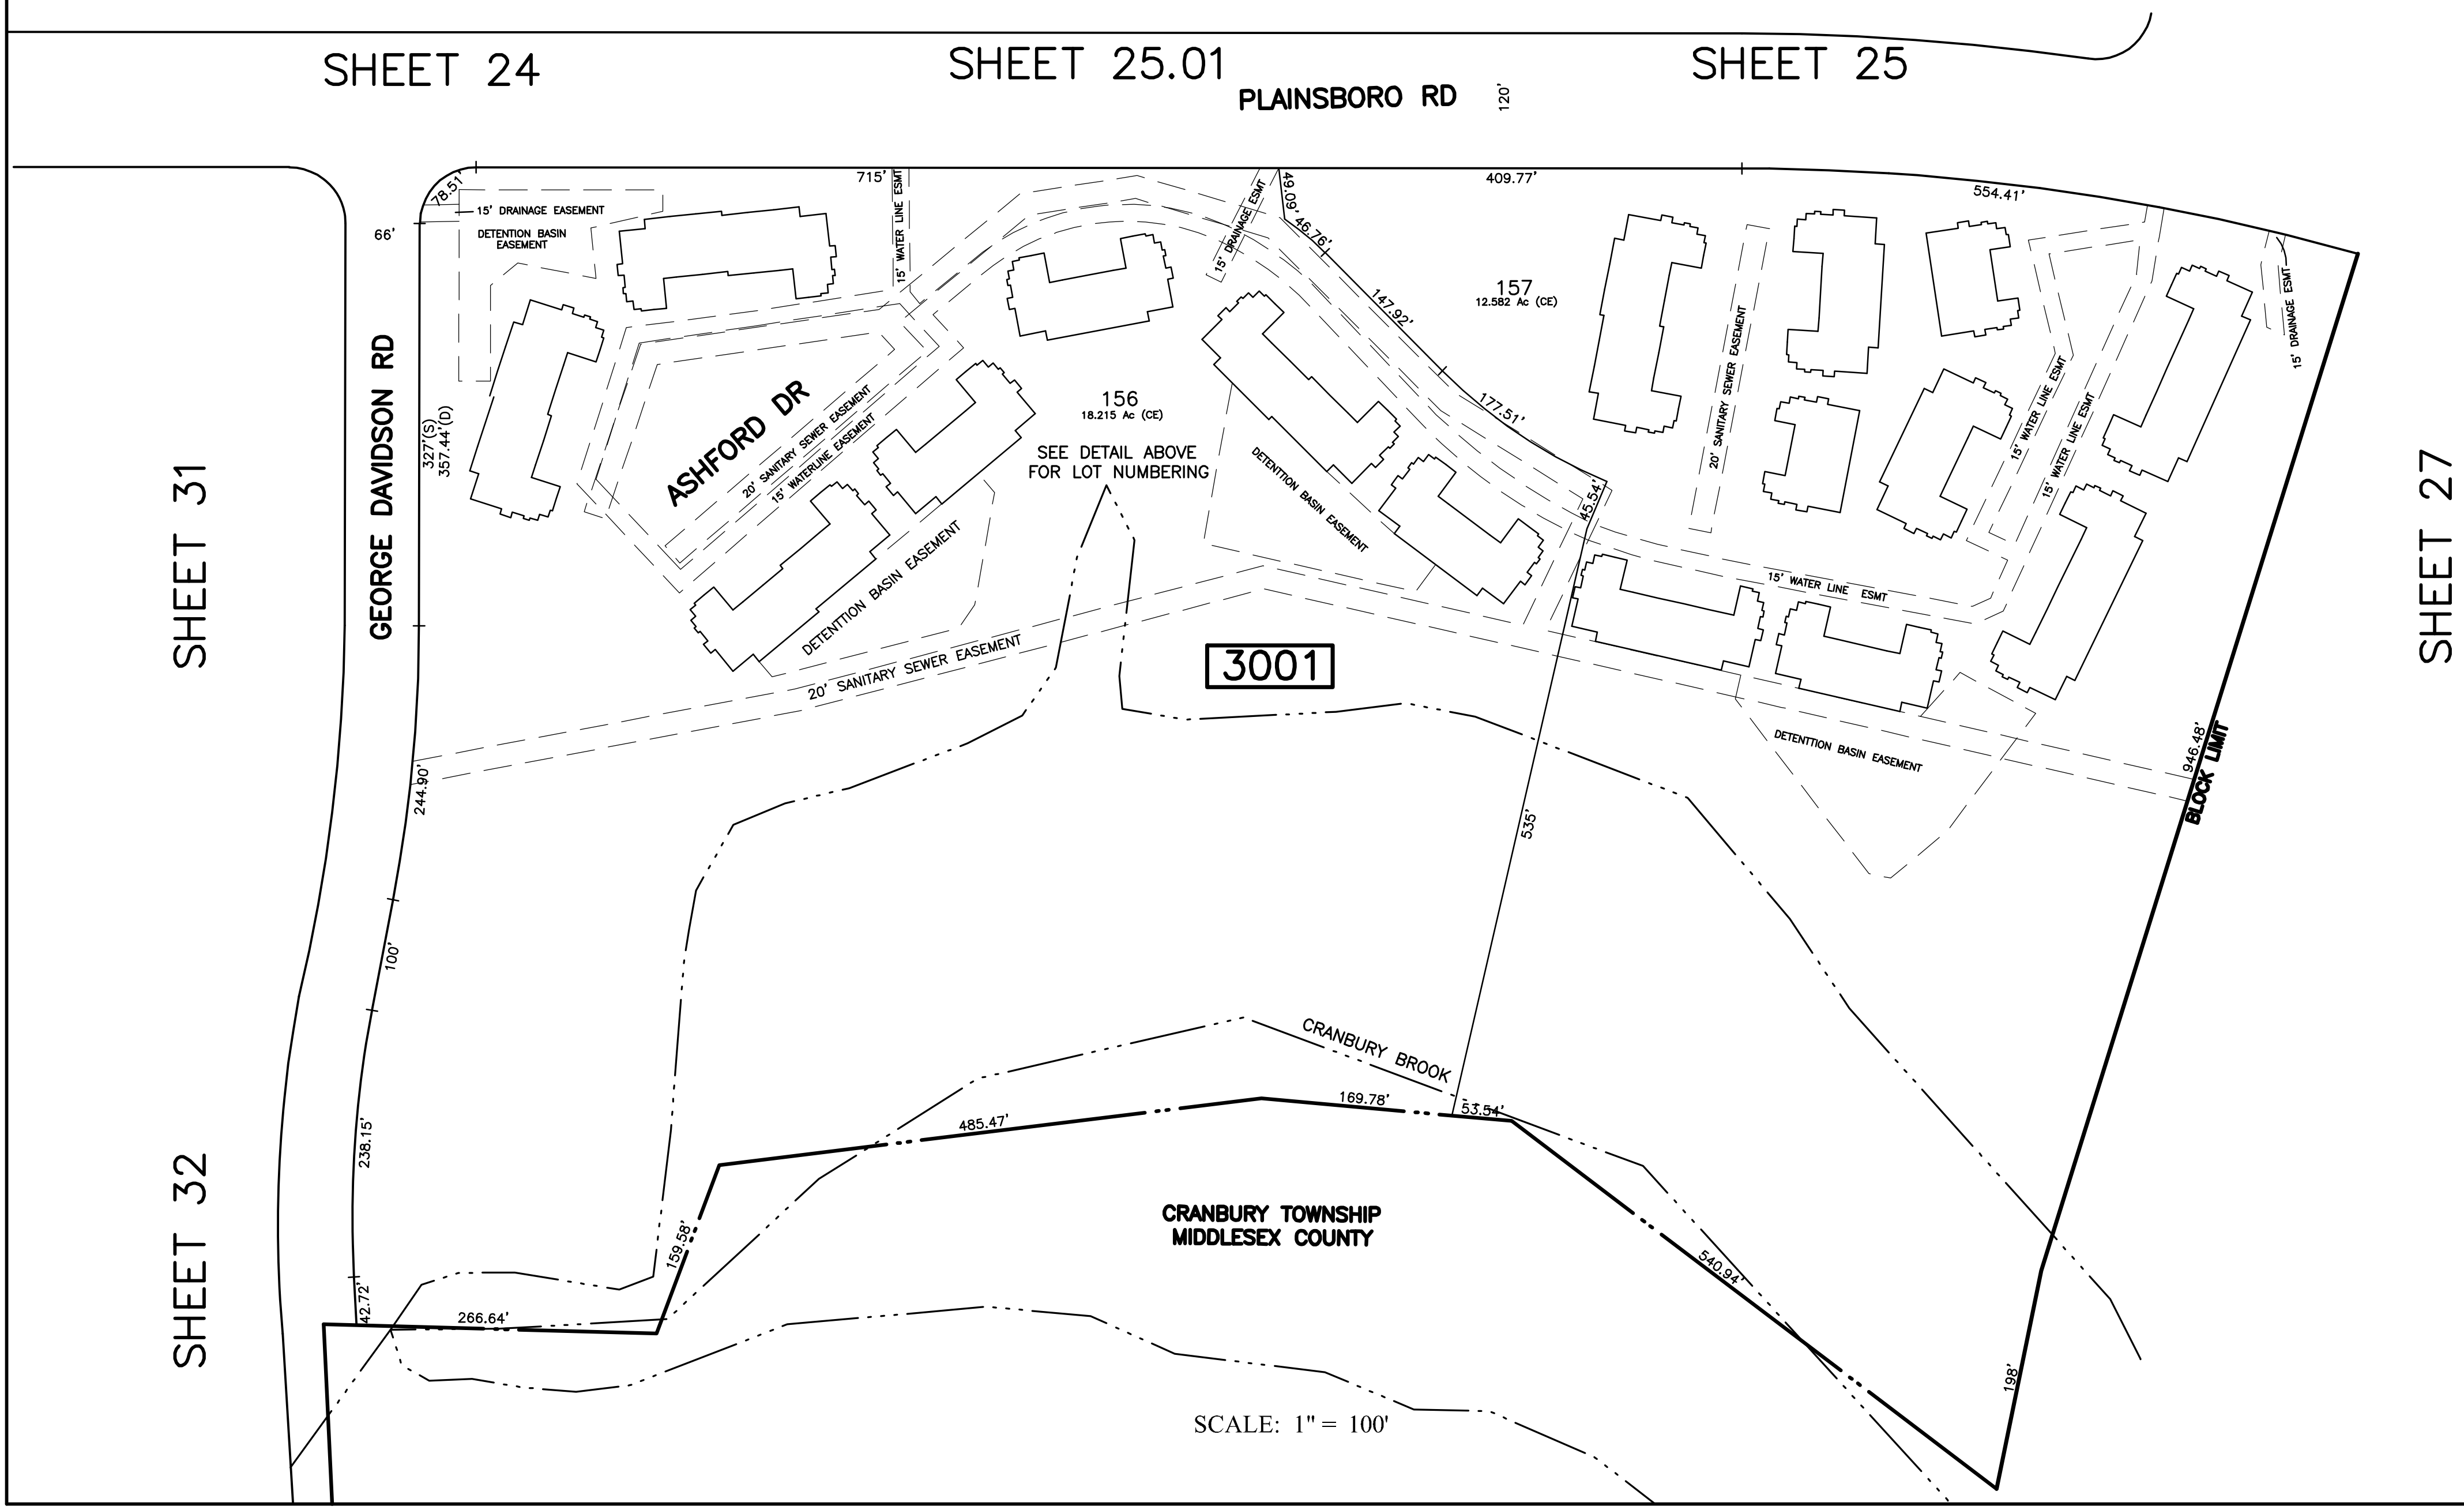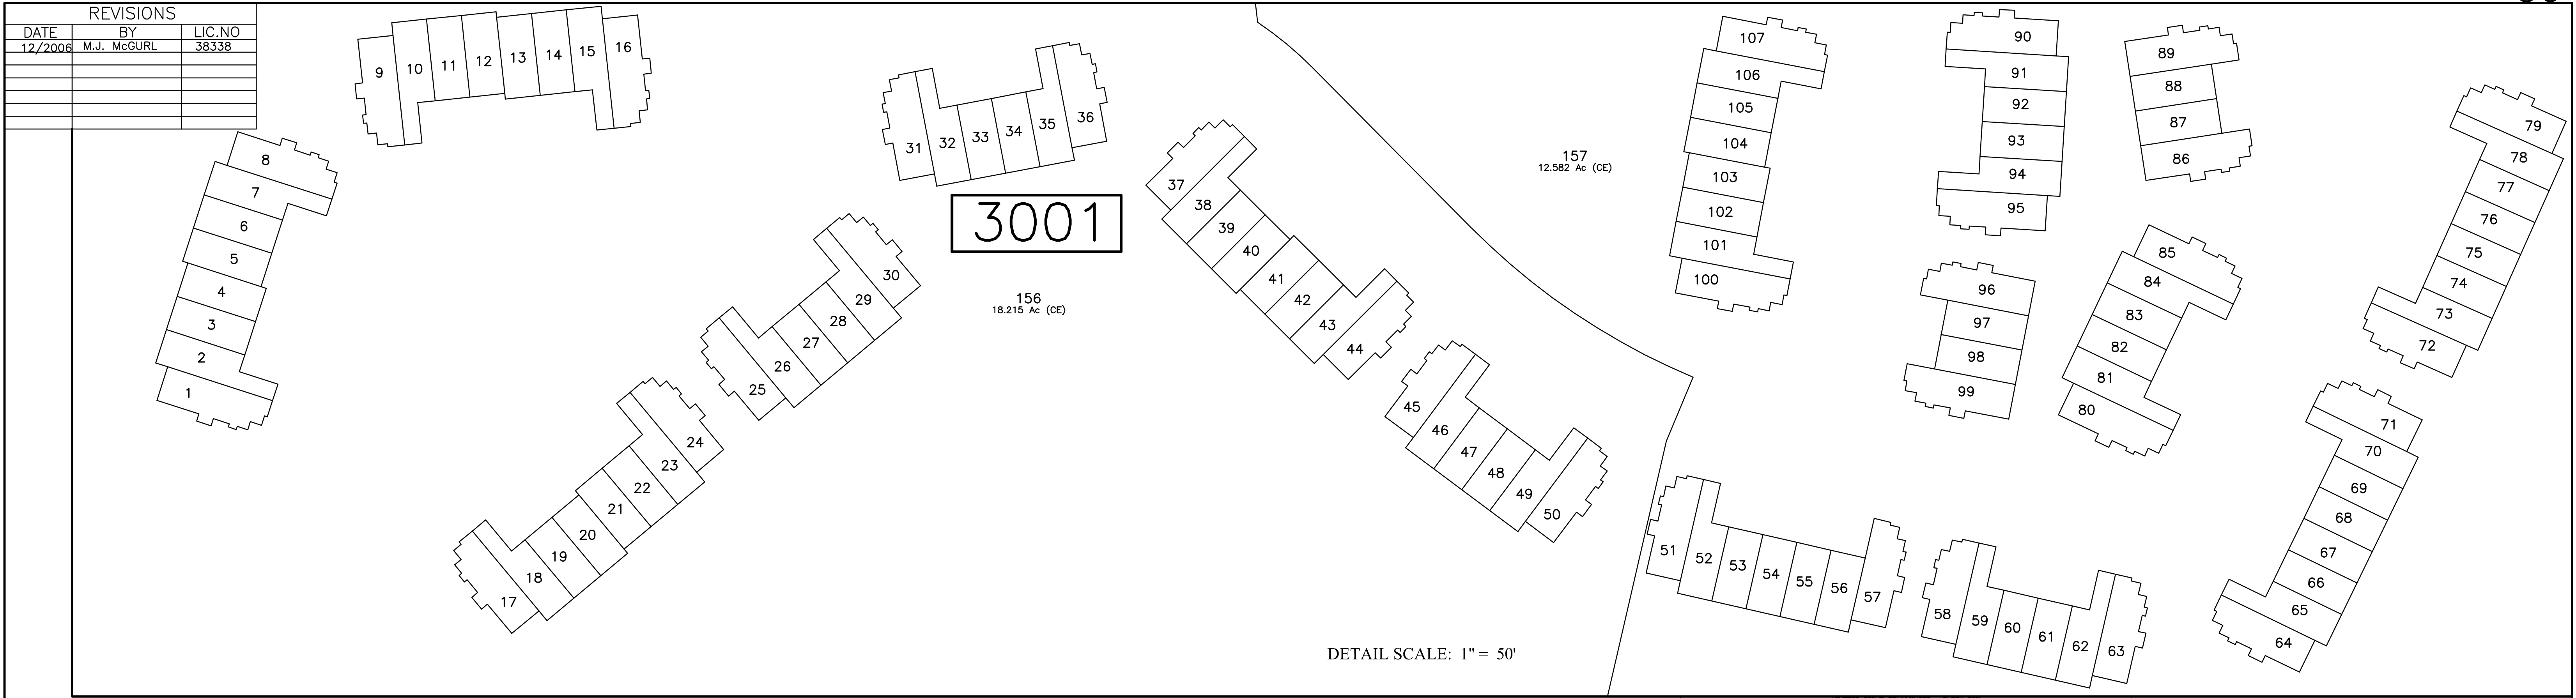

ASHFORD DRIVE TOWNSHIPS - BLOCK 3001					
LOT	ADDRESS	TYPE	LOT	ADDRESS	TYPE
1	1 ASHFORD	ASHFORD	55	55 ASHFORD	APPLETON
2	2 ASHFORD	BRANDVINE	56	56 ASHFORD	APPLETON
3	3 ASHFORD	CHADSFORD	57	57 ASHFORD	CASTLETON
4	4 ASHFORD	CHADSFORD	58	58 ASHFORD	CASTLETON
5	5 ASHFORD	CHADSFORD	59	59 ASHFORD	BRIGHTON
6	6 ASHFORD	CHADSFORD	60	60 ASHFORD	APPLETON
7	7 ASHFORD	BRANDVINE	61	61 ASHFORD	APPLETON
8	8 ASHFORD	ASHFORD	62	62 ASHFORD	BRIGHTON
9	9 ASHFORD	ASHFORD	63	63 ASHFORD	CASTLETON
10	10 ASHFORD	BRANDVINE	64	64 ASHFORD	CASTLETON
11	11 ASHFORD	CHADSFORD	65	65 ASHFORD	BRIGHTON
12	12 ASHFORD	CHADSFORD	66	66 ASHFORD	APPLETON
13	13 ASHFORD	CHADSFORD	67	67 ASHFORD	APPLETON
14	14 ASHFORD	CHADSFORD	68	68 ASHFORD	APPLETON
15	15 ASHFORD	BRANDVINE	69	69 ASHFORD	APPLETON
16	16 ASHFORD	ASHFORD	70	70 ASHFORD	BRIGHTON
17	17 ASHFORD	ASHFORD	71	71 ASHFORD	CASTLETON
18	18 ASHFORD	BRANDVINE	72	72 ASHFORD	CASTLETON
19	19 ASHFORD	CHADSFORD	73	73 ASHFORD	BRIGHTON
20	20 ASHFORD	CHADSFORD	74	74 ASHFORD	APPLETON
21	21 ASHFORD	CHADSFORD	75	75 ASHFORD	APPLETON
22	22 ASHFORD	CHADSFORD	76	76 ASHFORD	APPLETON
23	23 ASHFORD	BRANDVINE	77	77 ASHFORD	APPLETON
24	24 ASHFORD	ASHFORD	78	78 ASHFORD	BRIGHTON
25	25 ASHFORD	ASHFORD	79	79 ASHFORD	CASTLETON
26	26 ASHFORD	BRANDVINE	80	80 ASHFORD	CASTLETON
27	27 ASHFORD	CHADSFORD	81	81 ASHFORD	BRIGHTON
28	28 ASHFORD	CHADSFORD	82	82 ASHFORD	APPLETON
29	29 ASHFORD	BRANDVINE	83	83 ASHFORD	APPLETON
30	30 ASHFORD	ASHFORD	84	84 ASHFORD	BRIGHTON
31	31 ASHFORD	ASHFORD	85	85 ASHFORD	CASTLETON
32	32 ASHFORD	BRANDVINE	86	86 ASHFORD	CASTLETON
33	33 ASHFORD	CHADSFORD	87	87 ASHFORD	APPLETON
34	34 ASHFORD	CHADSFORD	88	88 ASHFORD	APPLETON
35	35 ASHFORD	BRANDVINE	89	89 ASHFORD	CASTLETON
36	36 ASHFORD	ASHFORD	90	90 ASHFORD	CASTLETON
37	37 ASHFORD	ASHFORD	91	91 ASHFORD	BRIGHTON
38	38 ASHFORD	BRANDVINE	92	92 ASHFORD	APPLETON
39	39 ASHFORD	CHADSFORD	93	93 ASHFORD	APPLETON
40	40 ASHFORD	CHADSFORD	94	94 ASHFORD	BRIGHTON
41	41 ASHFORD	CHADSFORD	95	95 ASHFORD	CASTLETON
42	42 ASHFORD	CHADSFORD	96	96 ASHFORD	CASTLETON
43	43 ASHFORD	BRANDVINE	97	97 ASHFORD	APPLETON
44	44 ASHFORD	ASHFORD/F/L	98	98 ASHFORD	APPLETON
45	45 ASHFORD	CASTLETON	99	99 ASHFORD	CASTLETON
46	46 ASHFORD	BRIGHTON	100	100 ASHFORD	CASTLETON
47	47 ASHFORD	APPLETON	101	101 ASHFORD	BRIGHTON
48	48 ASHFORD	APPLETON	102	102 ASHFORD	APPLETON
49	49 ASHFORD	BRIGHTON	103	103 ASHFORD	APPLETON
50	50 ASHFORD	CASTLETON	104	104 ASHFORD	APPLETON
51	51 ASHFORD	CASTLETON	105	105 ASHFORD	APPLETON
52	52 ASHFORD	BRIGHTON	106	106 ASHFORD	BRIGHTON
53	53 ASHFORD	APPLETON	107	107 ASHFORD	CASTLETON
54	54 ASHFORD	APPLETON			

* THIS SHEET HAS BEEN DRAWN USING COMPUTER AIDED DRAFTING/ DESIGN (CAD/D) AND COORDINATE GEOMETRY (COGO).

TAX MAP

TOWNSHIP OF PLAINSBORO

MIDDLESEX COUNTY

SCALE: AS SHOWN

NEW JERSEY

DATE: OCT. 2003

ROBERT R. HEGGAN

PROFESSIONAL LAND SURVEYOR

NEW JERSEY LICENSE NO. 17775

850 SO. WHITE HORSE PIKE

HAMMONTON, NEW JERSEY 08037

COA# 24GA27973300

NEW JERSEY DEPARTMENT OF THE TREASURY

DIVISION OF TAXATION

PROPERTY ADMINISTRATION

APPROVED AS A TAX MAP PURSUANT TO THE AUTHORITY OF N.J.S.A. 54:1-15 & 54B-1

FOR THE DIRECTOR, DIVISION OF TAXATION

James J. Coll C.T.A.

JAMES J. COLL, CHIEF, LOCAL ASSESSMENT COMPLIANCE

Santo C. DiDonato C.T.A.

SANTO C. DIDONATO, SUPERVISING FIELD REPRESENTATIVE

DATE: JUL 27 2006 SERIAL NO: 864


REVISIONS		
DATE	BY	LIC.NO

SHEET 23

SHEET 24

SHEET 33

SHEET 30

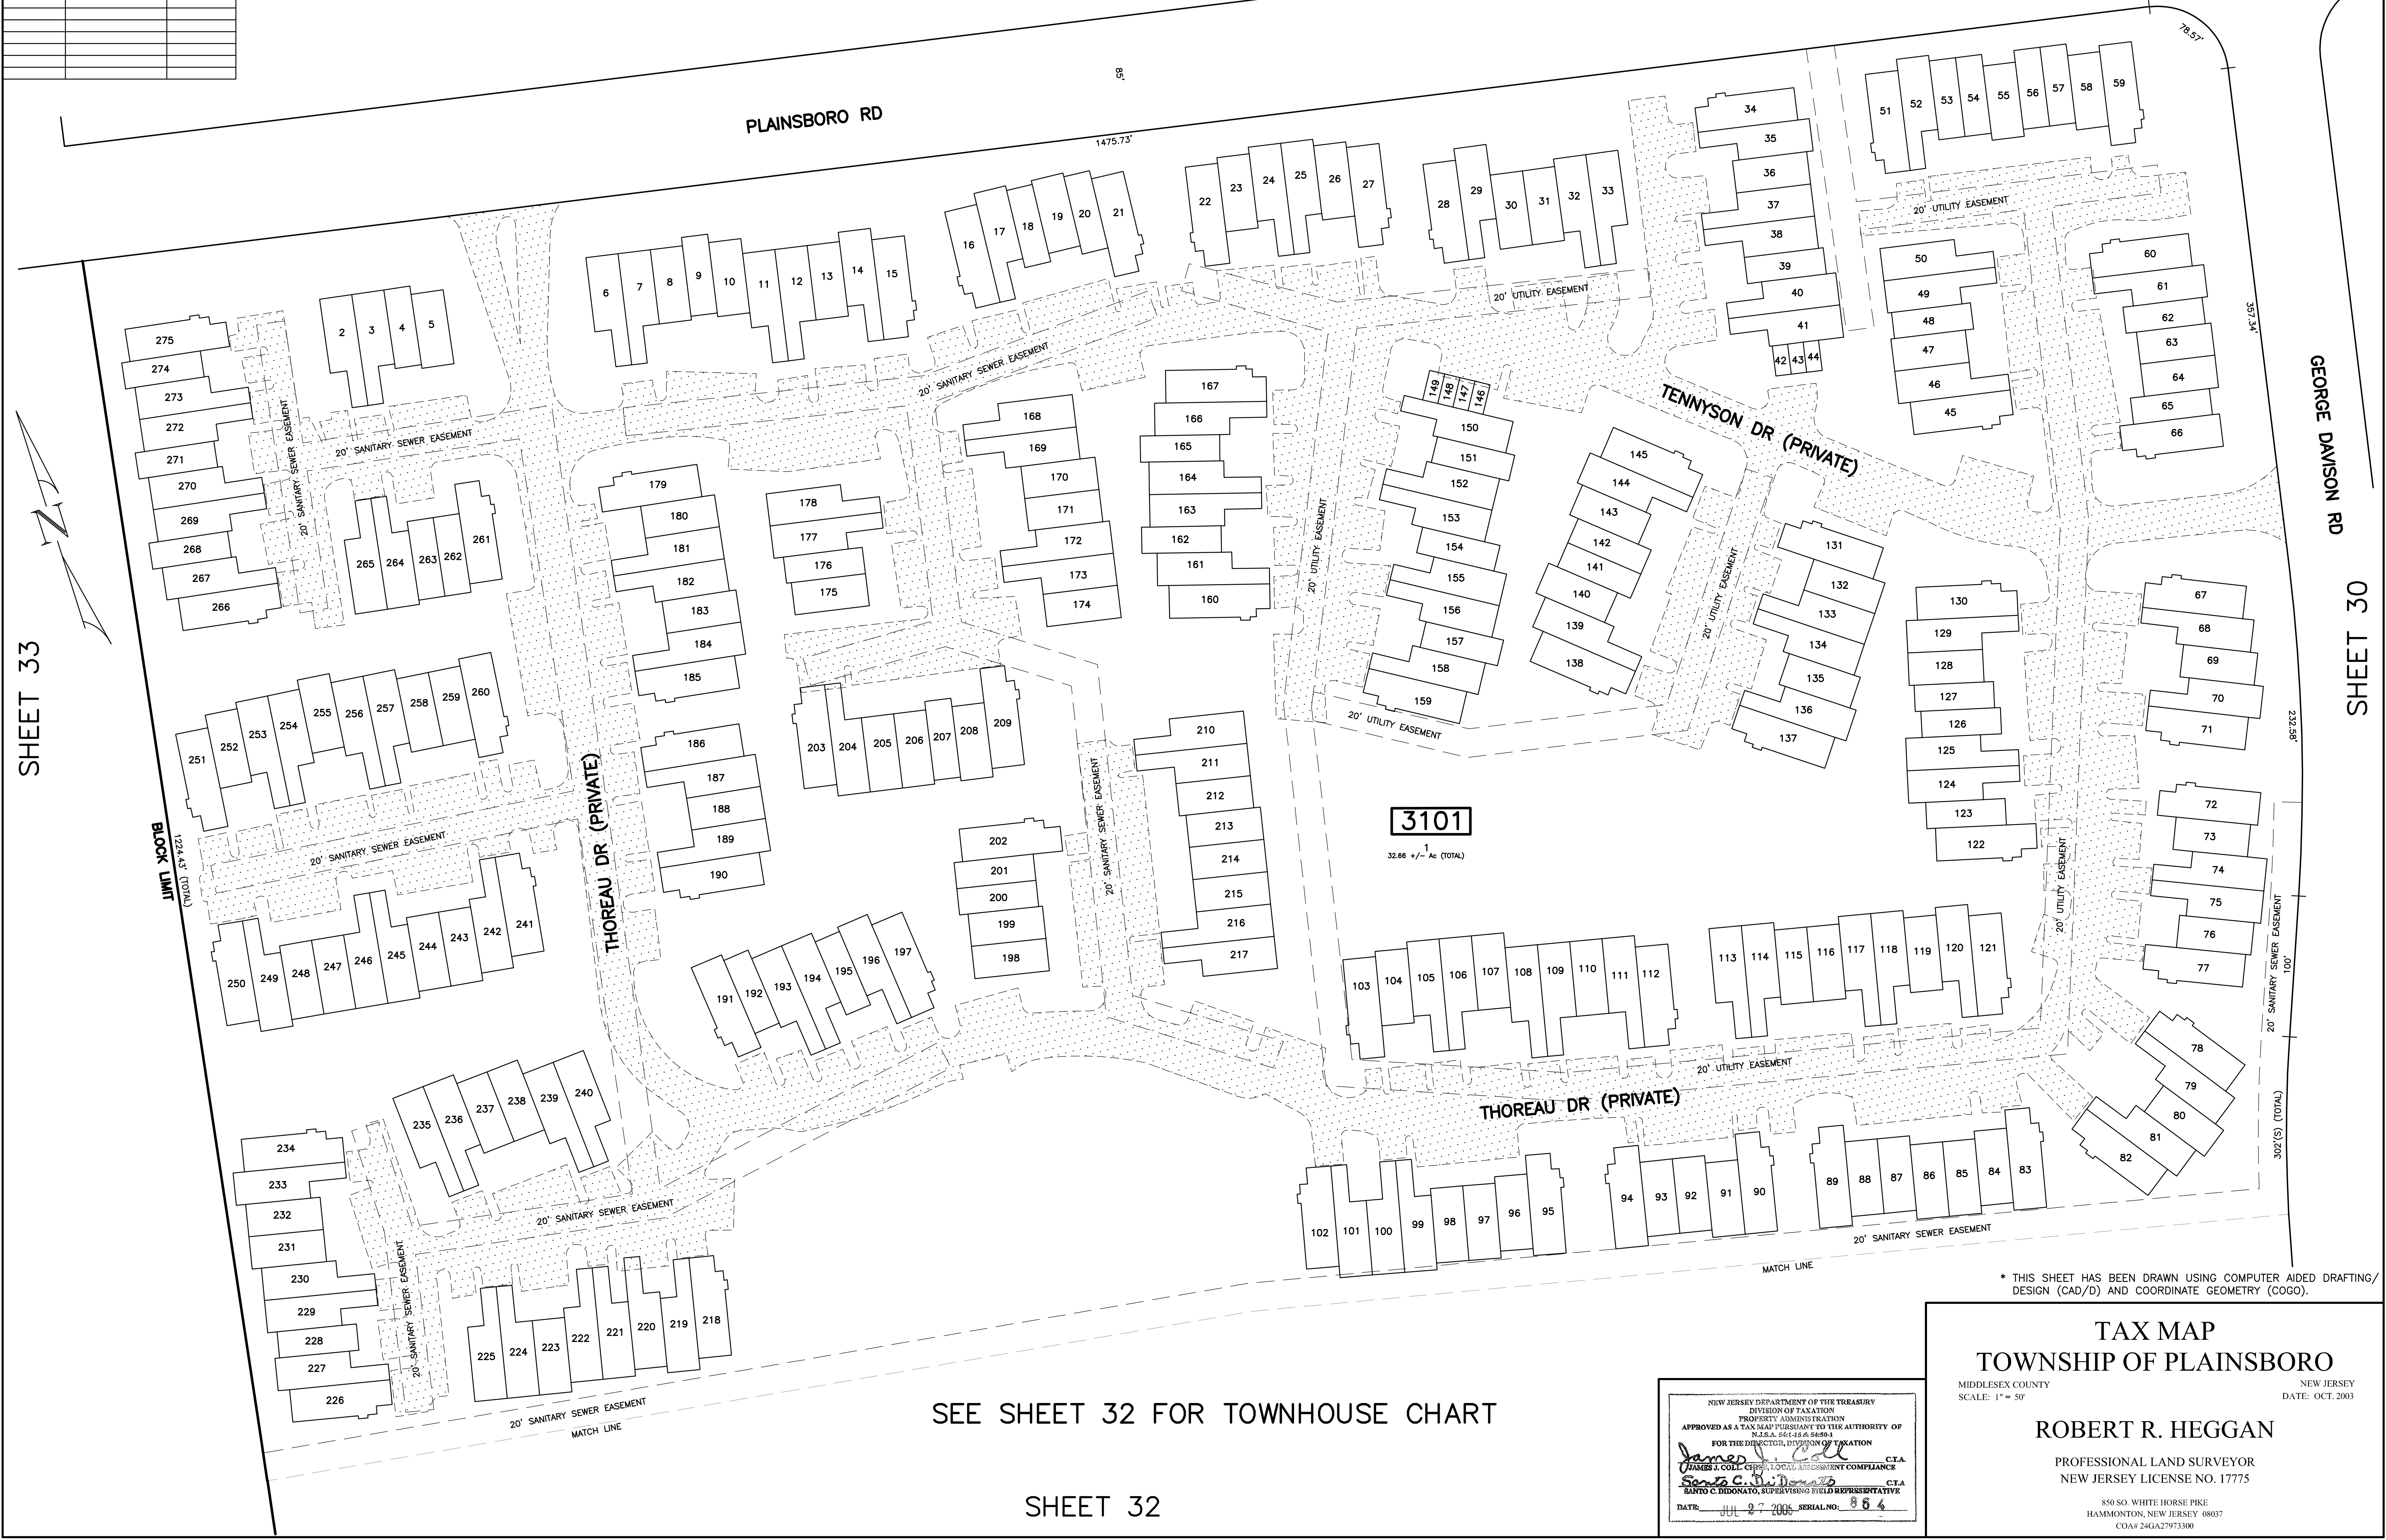

SEE SHEET 32 FOR TOWNHOUSE CHART

SHEET 32

* THIS SHEET HAS BEEN DRAWN USING COMPUTER AIDED DRAFTING/ DESIGN (CAD/D) AND COORDINATE GEOMETRY (COCO).

TAX MAP
TOWNSHIP OF PLAINSBORO

MIDDLESEX COUNTY NEW JERSEY
SCALE: 1" = 50' DATE: OCT. 2003

ROBERT R. HEGGAN

PROFESSIONAL LAND SURVEYOR
NEW JERSEY LICENSE NO. 17775


850 SO. WHITE HORSE PIKE
HAMMONTON, NEW JERSEY 08037
COA# 24GA27973300

NEW JERSEY DEPARTMENT OF THE TREASURY
DIVISION OF TAXATION
PROPERTY ADMINISTRATION
APPROVED AS A TAX MAP PURSUANT TO THE AUTHORITY OF
N.J.A.C. 17:27-6.1 (b) & 6.2 (b)
FOR THE DIRECTOR, DIVISION OF TAXATION

James J. Coll C.T.A.
JAMES J. COLL, CHIEF, LOCAL ASSESSMENT COMPLIANCE
Barbara C. DeLeon C.T.A.
BARBARA C. DELEON, SUPERVISING FIELD REPRESENTATIVE

DATE: JUL 27 2006 SERIAL NO: 854

REVISIONS		
DATE	BY	LIC.NO

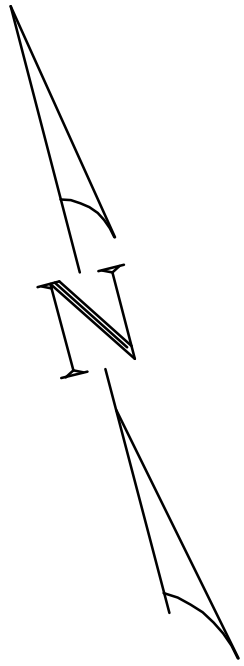

SHEET 31

SHEET 30

SHEET 35

CRANBURY TOWNSHIP
MIDDLESEX COUNTY

GEORGE DAVISON RD

302'(S) (TORN)

221'(S)

1013'(S)

BLOCK LIMIT

CRANBURY BROOK

3101

32.66 +/- 1 Ac (TOTAL)

MATCH LINE

MATCH LINE

1224.33(TORN)
BLOCK LIMIT

84.94'

164.92'(O)
175'(S)

The Primary Townships			
Block	Area	Block	Area
101	1.00	101	1.00
102	1.00	102	1.00
103	1.00	103	1.00
200	1.00	200	1.00

SHEET 35

NEW JERSEY DEPARTMENT OF THE TREASURY
DIVISION OF TAXATION
PROPERTY ADMINISTRATION
APPROVED AS A TAX MAP PURSUANT TO THE AUTHORITY OF
N.J.S.A. §§ 54-6 & 54-6A
FOR THE DIRECTOR, DIVISION OF TAXATION

James J. Coll
James J. Coll, C.T.A.
Santo C. DiDonato, C.T.A.
Santo C. DiDonato, SUPERVISING FIELD REPRESENTATIVE

DATE: JUL 27 2003 SERIAL NO: 864

* THIS SHEET HAS BEEN DRAWN USING COMPUTER AIDED DRAFTING/
DESIGN (CAD/D) AND COORDINATE GEOMETRY (COGO).

TAX MAP
TOWNSHIP OF PLAINSBORO

MIDDLESEX COUNTY
SCALE: 1" = 50'

NEW JERSEY
DATE: OCT. 2003

ROBERT R. HEGGAN


PROFESSIONAL LAND SURVEYOR
NEW JERSEY LICENSE NO. 17775

850 SO. WHITE HORSE PIKE
HAMMONTON, NEW JERSEY 08037
COA# 24GA27973300

REVISIONS		
DATE	BY	LIC. NO
12/2010	M.J.McGURL	38338

REV. BY	DESCRIPTION

REVISED

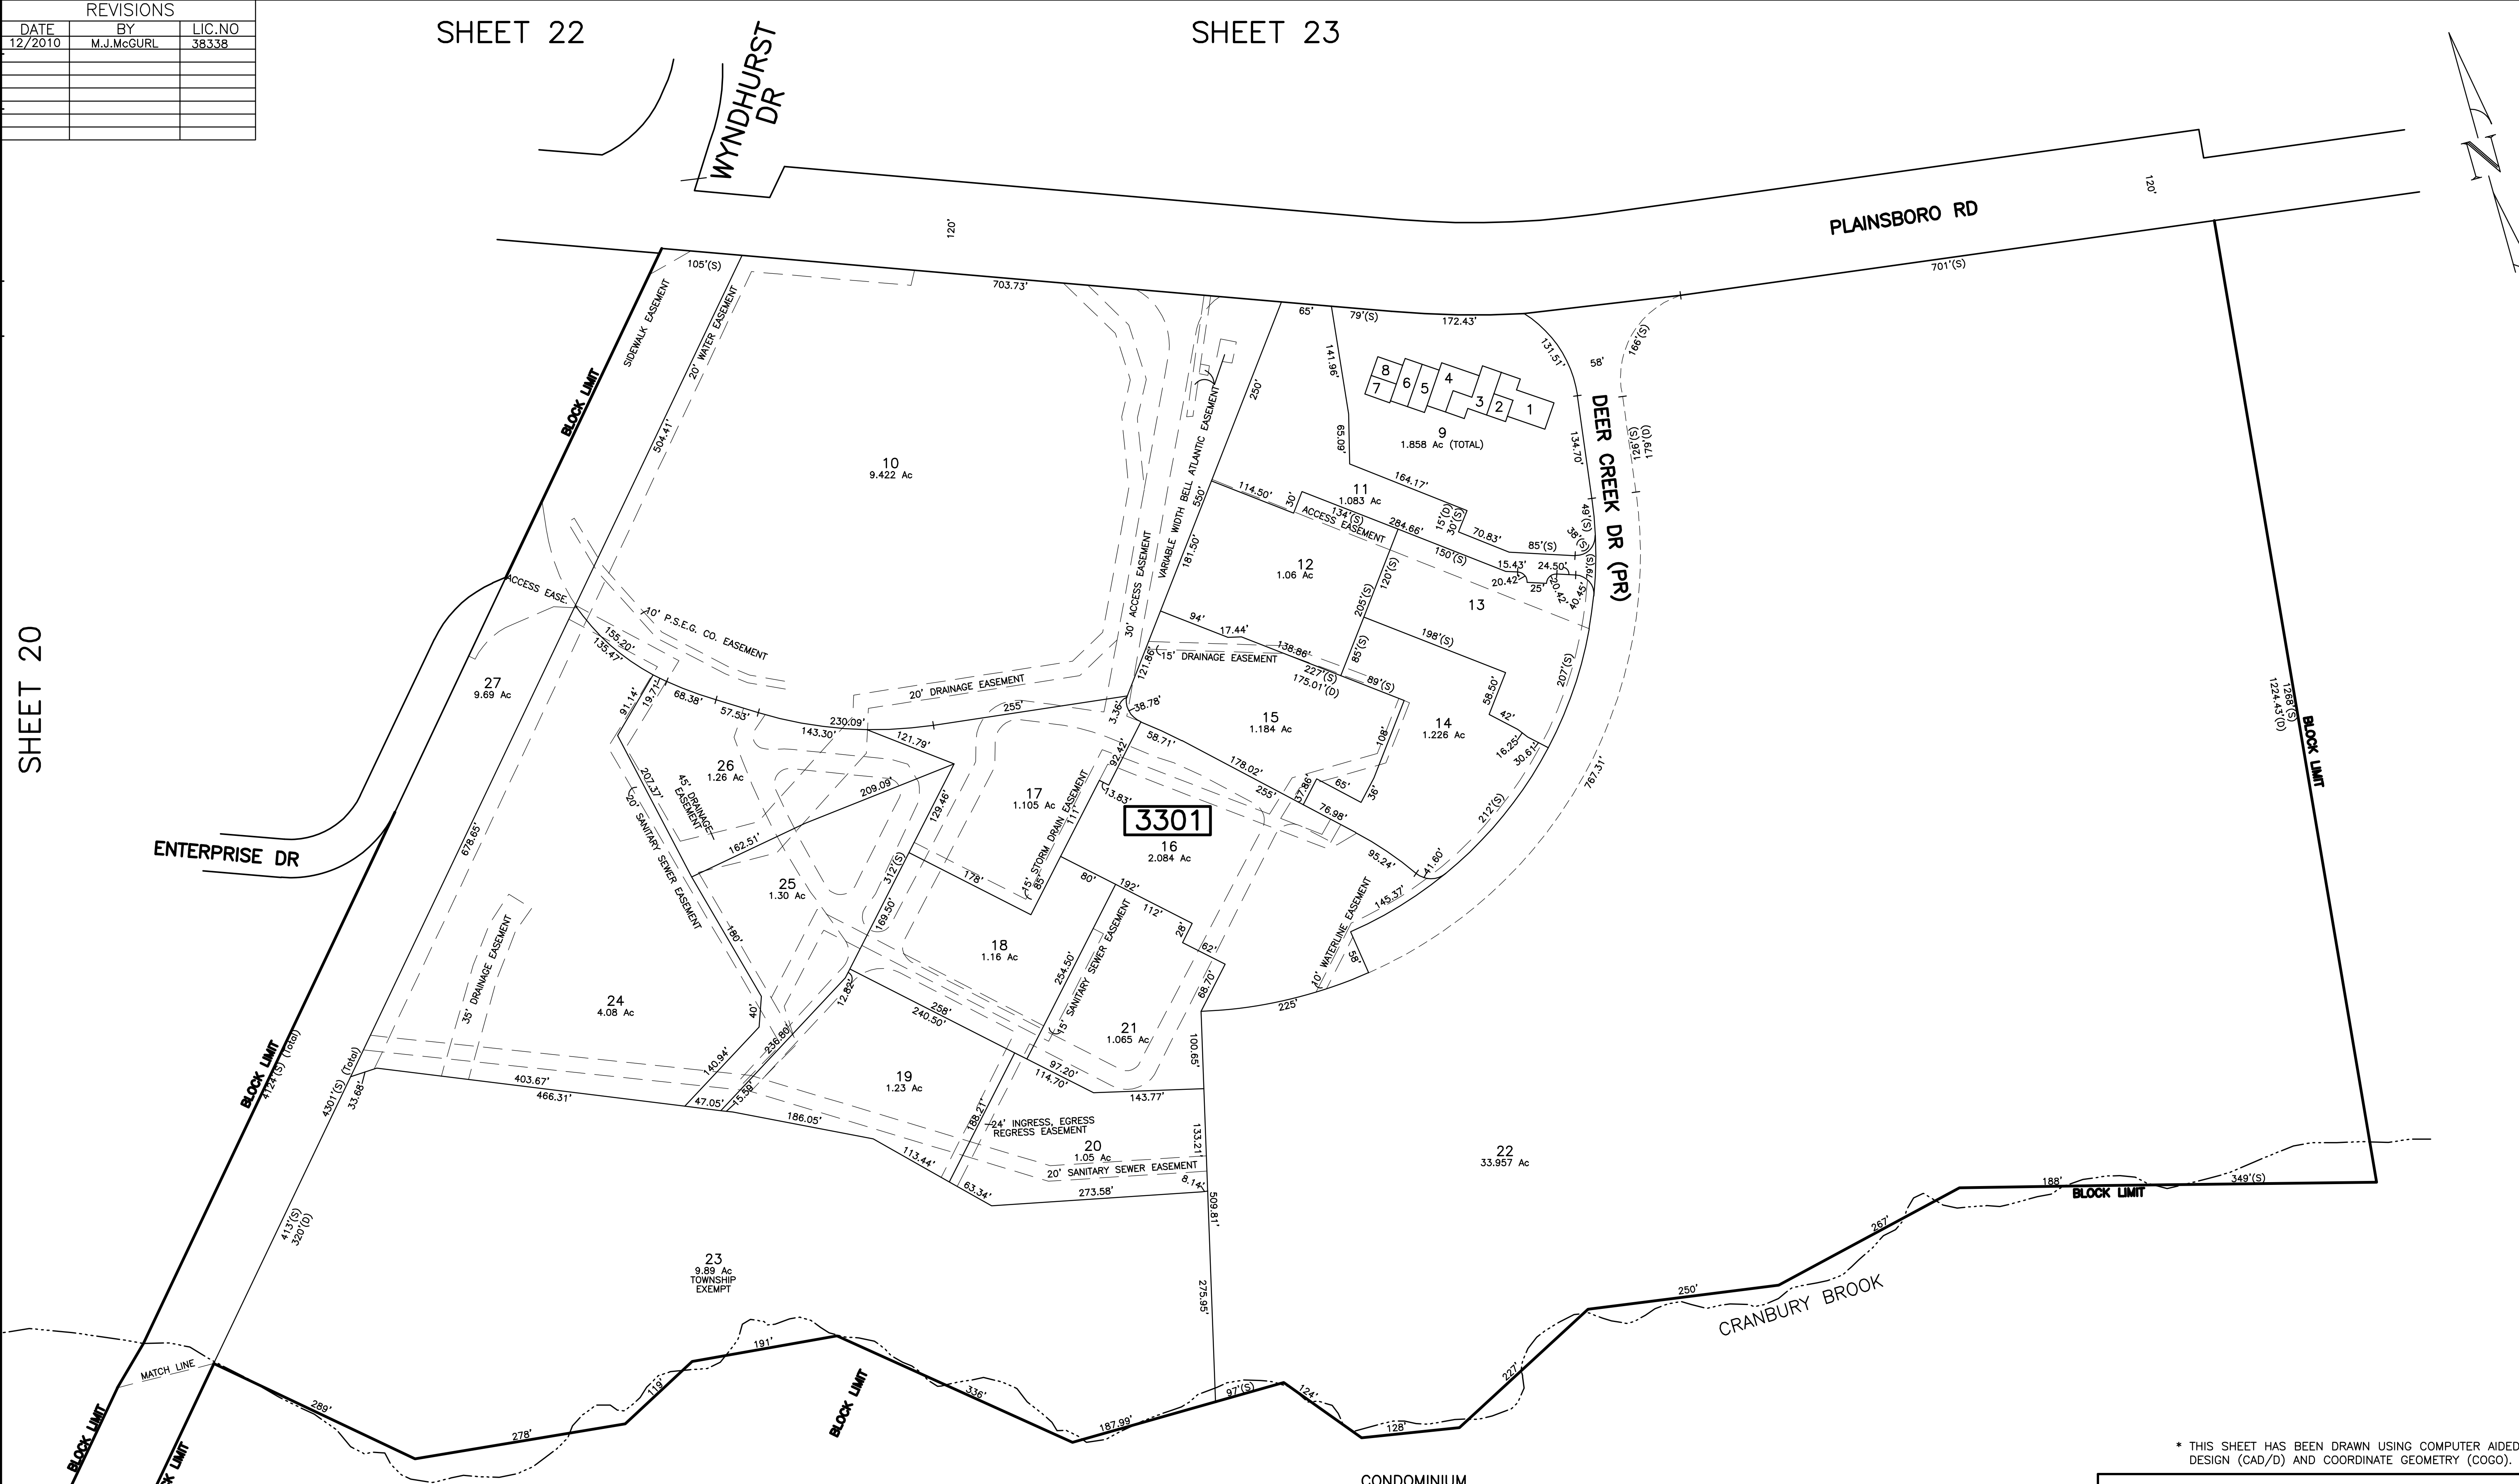

SHEET 20

SHEET 22

SHEET 23

SHEET 31

SHEET 32

SHEET 35

SHEET 34

CONDOMINIUM
BLOCK 3301
LOT 9(COMMON AREA)

LOT NO.	UNIT NO.	UNIT TYPE	SQ. FT.
8	C0008	OFFICE	760
7	C0007	OFFICE	760
6	C0006	OFFICE	1350
5	C0005	OFFICE	1350
4	C0004	OFFICE	1930
3	C0003	OFFICE	2100
2	C0002	OFFICE	700
1	C0001	OFFICE	2150

NEW JERSEY DEPARTMENT OF THE TREASURY
DIVISION OF TAXATION
PROPERTY ADMINISTRATION
APPROVED AS A TAX MAP PURSUANT TO THE AUTHORITY OF
N.J.S.A. 54:1-5 & 54:50-3
FOR THE DIRECTOR, DIVISION OF TAXATION
James J. Coll C.T.A.
JAMES J. COLL, LOCAL ASSESSMENT COMPLIANCE
Sam C. D. D. C.T.A.
SAM C. D. D., SUPERVISING FIELD REPRESENTATIVE
DATE: JUL 27 2005 SERIAL NO.: 864

* THIS SHEET HAS BEEN DRAWN USING COMPUTER AIDED DRAFTING/
DESIGN (CAD/D) AND COORDINATE GEOMETRY (COGO).

TAX MAP
TOWNSHIP OF PLAINSBORO
MIDDLESEX COUNTY
SCALE: 1" = 100'

NEW JERSEY
DATE: OCT. 2003


ROBERT R. HEGGAN
PROFESSIONAL LAND SURVEYOR
NEW JERSEY LICENSE NO. 17775

850 SO. WHITE HORSE PIKE
HAMMONTON, NEW JERSEY 08037
COA# 24GA27973300

REVISIONS		
DATE	BY	LIC.NO
12/2014	M.McGURL	38338

SHEET 20

SHEET 33

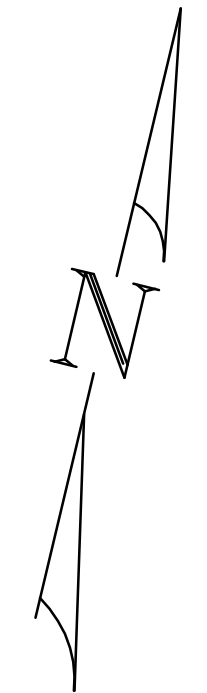

SHEET 19

SHEET 35

SHEET 36

SHEET 35

* THIS SHEET HAS BEEN DRAWN USING COMPUTER AIDED DRAFTING/ DESIGN (CAD/D) AND COORDINATE GEOMETRY (COGO).

TAX MAP

TOWNSHIP OF PLAINSBORO

MIDDLESEX COUNTY

SCALE: 1" = 200'

NEW JERSEY

DATE: OCT. 2003

ROBERT R. HEGGAN

PROFESSIONAL LAND SURVEYOR

NEW JERSEY LICENSE NO. 17775

850 SO. WHITE HORSE PIKE

HAMMONTON, NEW JERSEY 08037

COA# 24GA27973300

NEW JERSEY DEPARTMENT OF THE TREASURY

DIVISION OF TAXATION

PROPERTY ADMINISTRATION

APPROVED AS A TAX MAP PURSUANT TO THE AUTHORITY OF

N.J.A.C. 17:27 & 17:28

FOR THE DIRECTOR, DIVISION OF TAXATION

JAMES J. COLL, C.T.A.

SANTO C. DIDONATO, C.T.A.

DATE: JUL 27 2014

SERIAL NO: 864


REVISIONS		
DATE	BY	LIC.NO
1/2007	M.J.McGURL	38338
8/2022	M.J.McGURL	38338

SHEET 19

SHEET 34

SHEET 35

SHEET 37

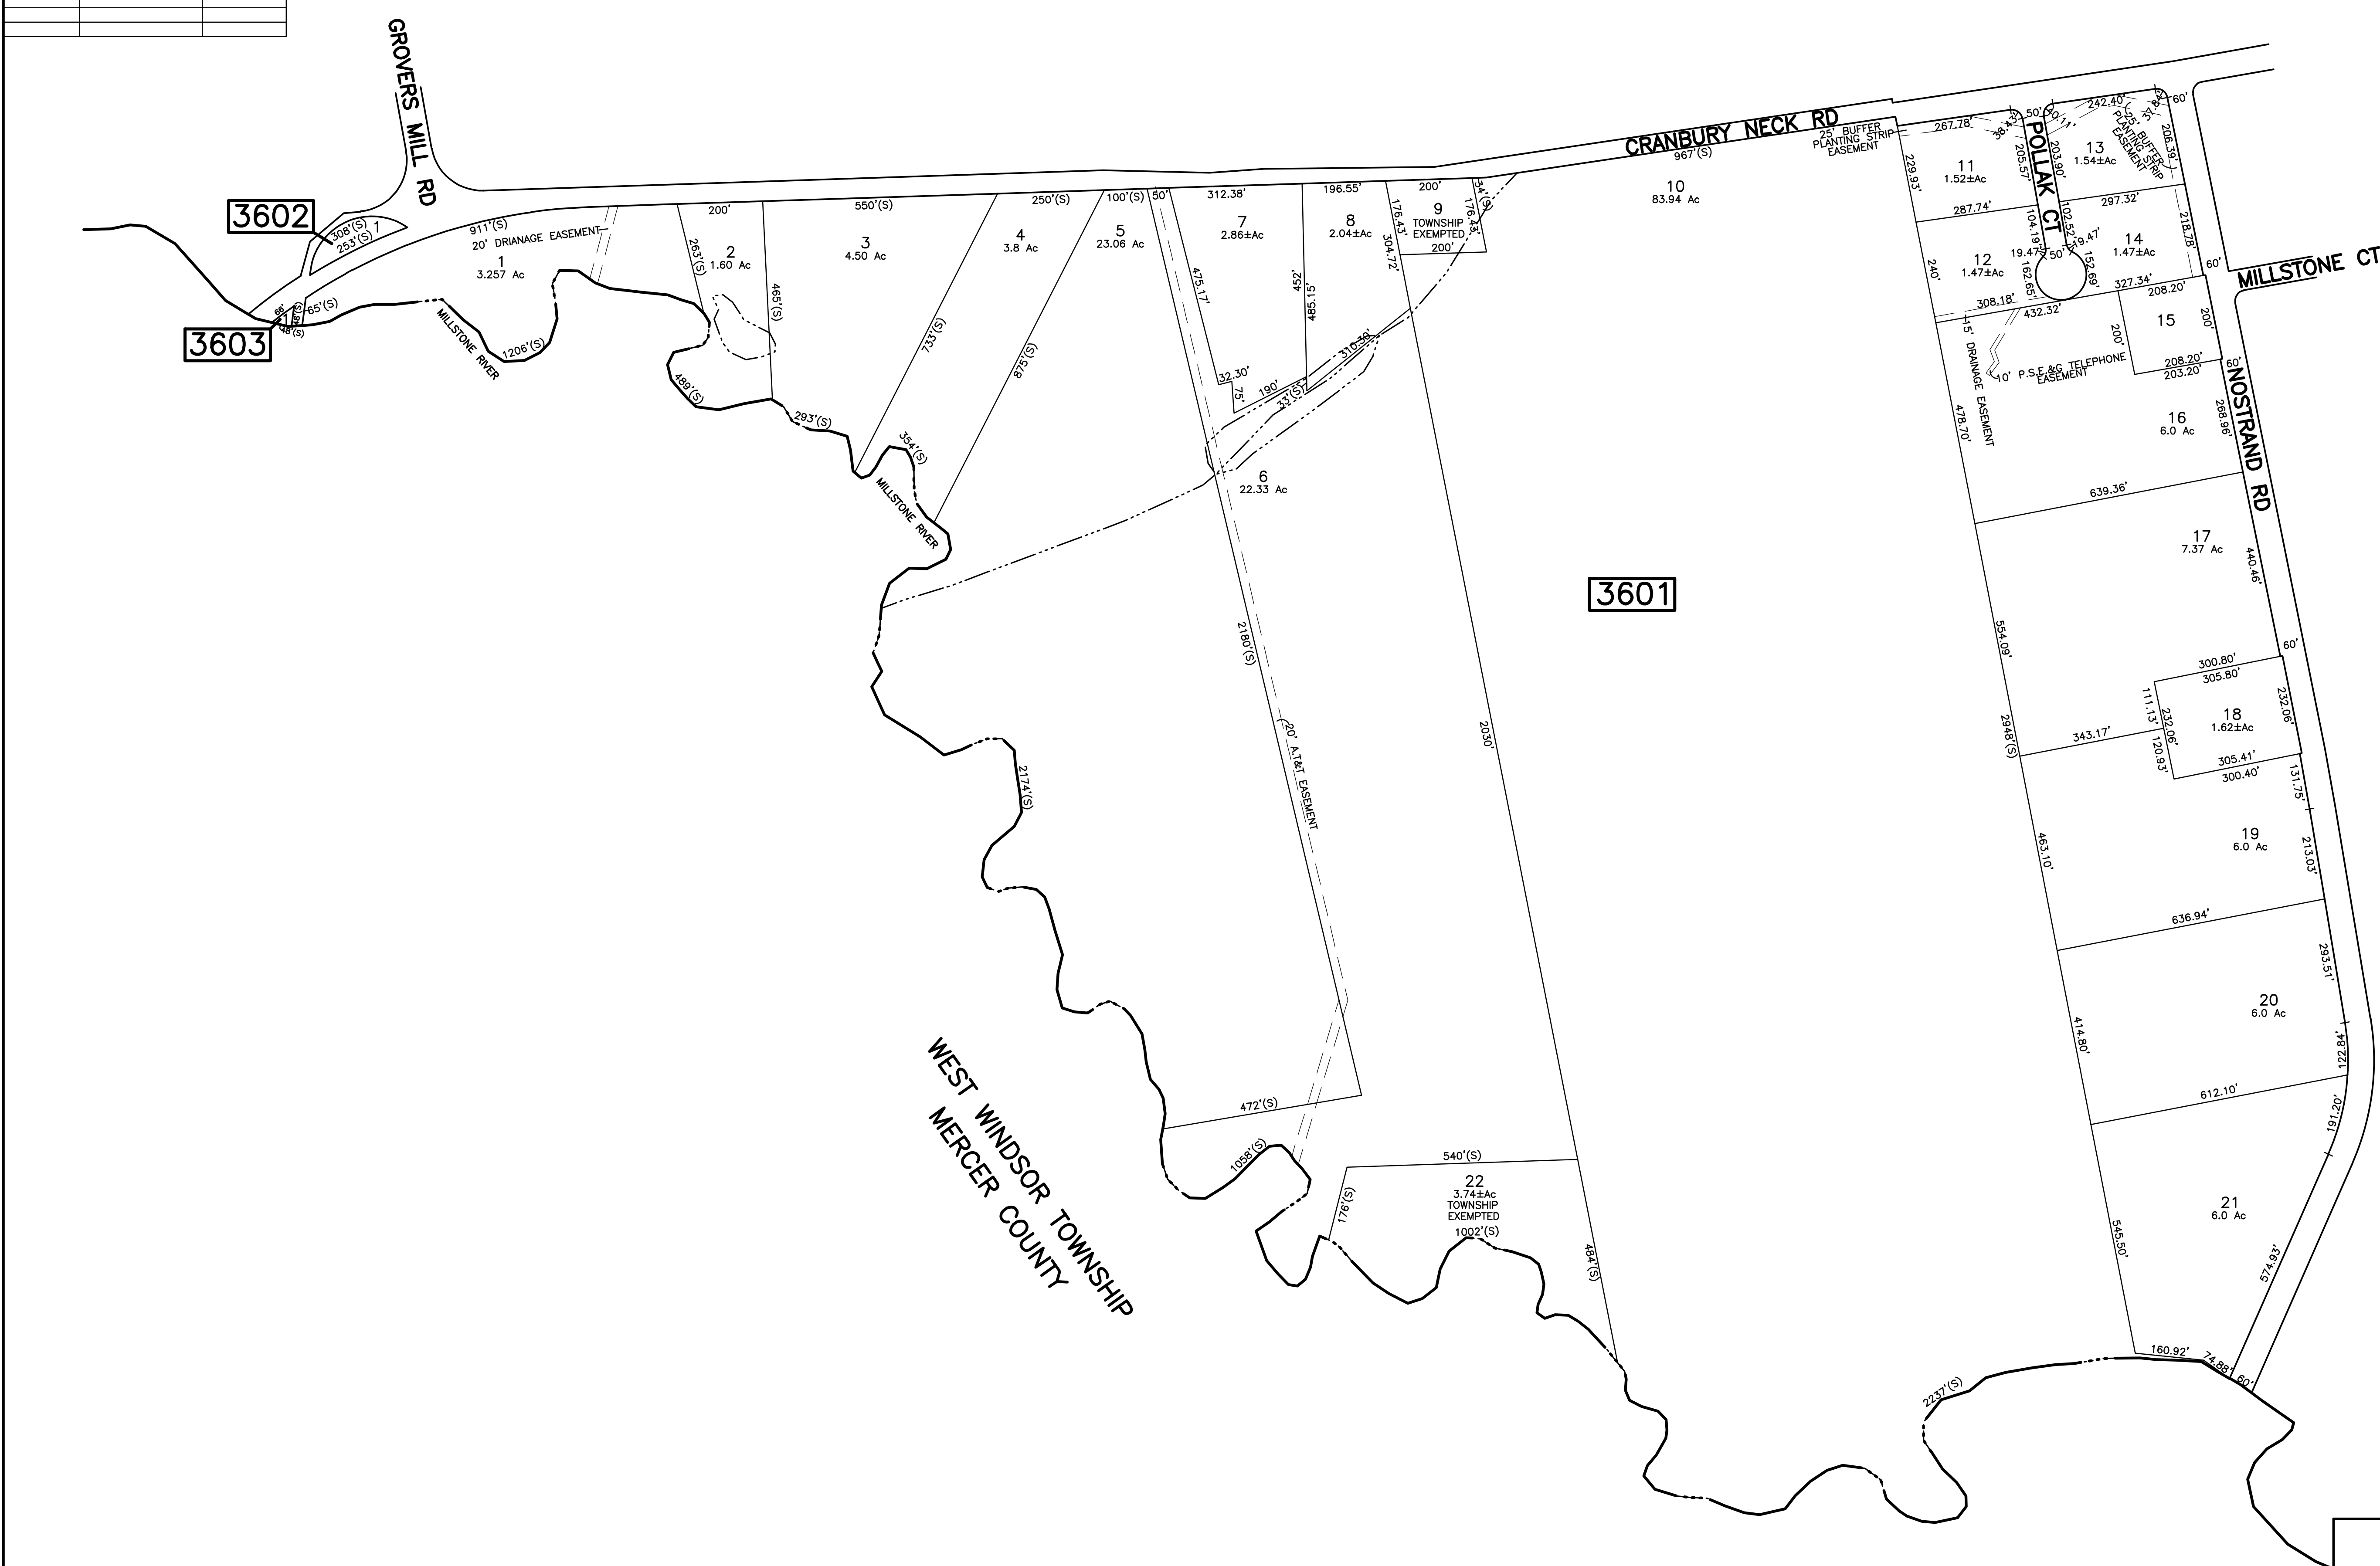

* THIS SHEET HAS BEEN DRAWN USING COMPUTER AIDED DRAFTING/ DESIGN (CAD/D) AND COORDINATE GEOMETRY (COGO).

TAX MAP
TOWNSHIP OF PLAINSBORO


MIDDLESEX COUNTY NEW JERSEY
SCALE: 1" = 200' DATE: OCT. 2003

ROBERT R. HEGGAN

PROFESSIONAL LAND SURVEYOR
NEW JERSEY LICENSE NO. 17775

850 SO. WHITE HORSE PIKE
HAMMONTON, NEW JERSEY 08037
COA# 24GA27973300

NEW JERSEY DEPARTMENT OF THE TREASURY
DIVISION OF TAXATION
PROPERTY ADMINISTRATION
APPROVED AS A TAX MAP PURSUANT TO THE AUTHORITY OF
N.J.S.A. 52:13-6, 54:50-1
FOR THE DIRECTOR, DIVISION OF TAXATION

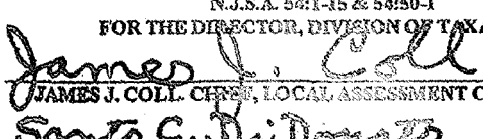
JAMES J. COLL, C.T.A.
LOCAL ASSESSMENT COMPLIANCE



SANTO C. DIDONATO, C.T.A.
SUPERVISING FIELD REPRESENTATIVE

DATE: JUL 27 2006 SERIAL NO. 864

R.R.	REV. BY	CHK. BY	REVISIONS		
			DATE	BY	LIC. NO.
			12/2007	M.MCGURL	38338
			9/2015	M.MCGURL	38338

DESCRIPTION
BLK 3701 LOT 15 AC. CHANGED
BLK 3701 LOT 17 EXEMP. ADDED
9/2015
12/2007
REVISED

SHEET 36

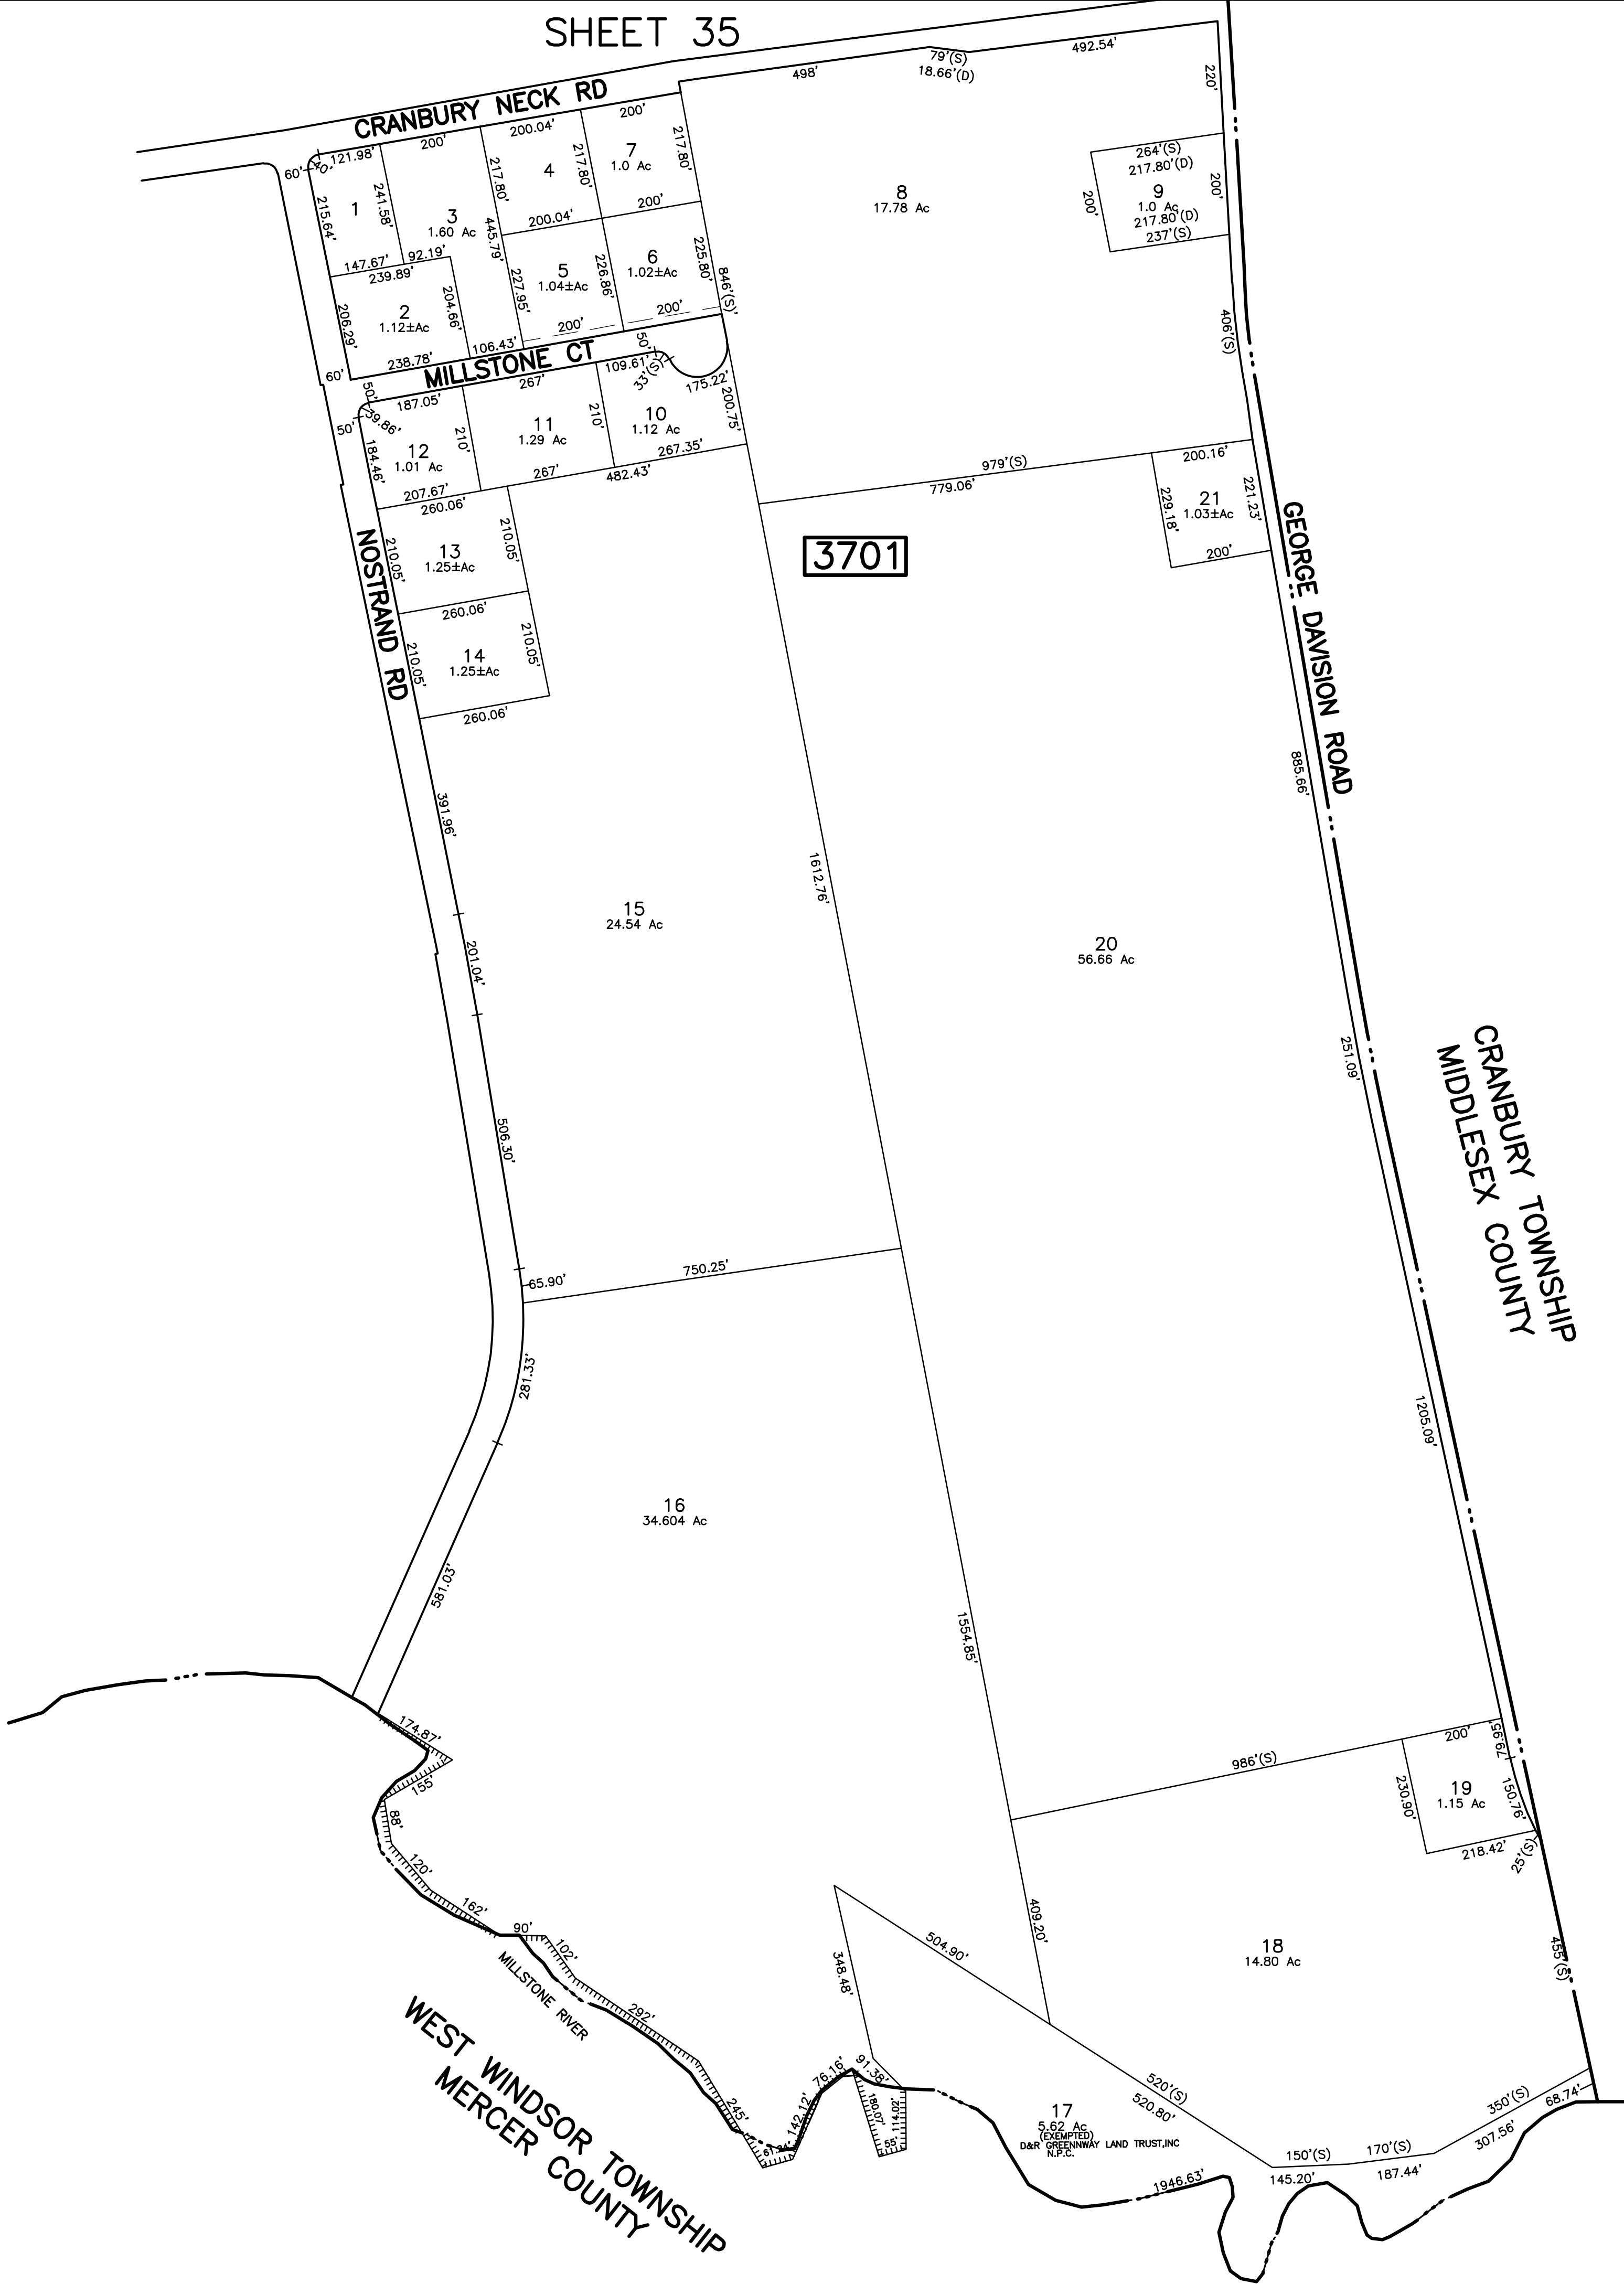

* THIS SHEET HAS BEEN DRAWN USING COMPUTER AIDED DRAFTING/DESIGN (CAD/D) AND COORDINATE GEOMETRY (COGO).

NEW JERSEY DEPARTMENT OF THE TREASURY
DIVISION OF TAXATION
PROPERTY ADMINISTRATION
APPROVED AS A TAX MAP PURSUANT TO THE AUTHORITY OF
N.J.S.A. 54:1-16 & 54:50-4
FOR THE DIRECTOR, DIVISION OF TAXATION
JAMES J. COLL. CHIEF, LOCAL ASSESSMENT COMPLIANCE
SANTO C. DIDONATO, SUPERVISING FIELD REPRESENTATIVE
DATE: JUL 27 2006 SERIAL NO. 864

TAX MAP
TOWNSHIP OF PLAINSBORO
MIDDLESEX COUNTY
SCALE: 1" = 200'
NEW JERSEY
DATE: OCT. 2003

ROBERT R. HEGGAN
PROFESSIONAL LAND SURVEYOR
NEW JERSEY LICENSE NO. 17775
850 SO. WHITE HORSE PIKE
HAMMONTON, NEW JERSEY 08037
COA# 24GA27973300