




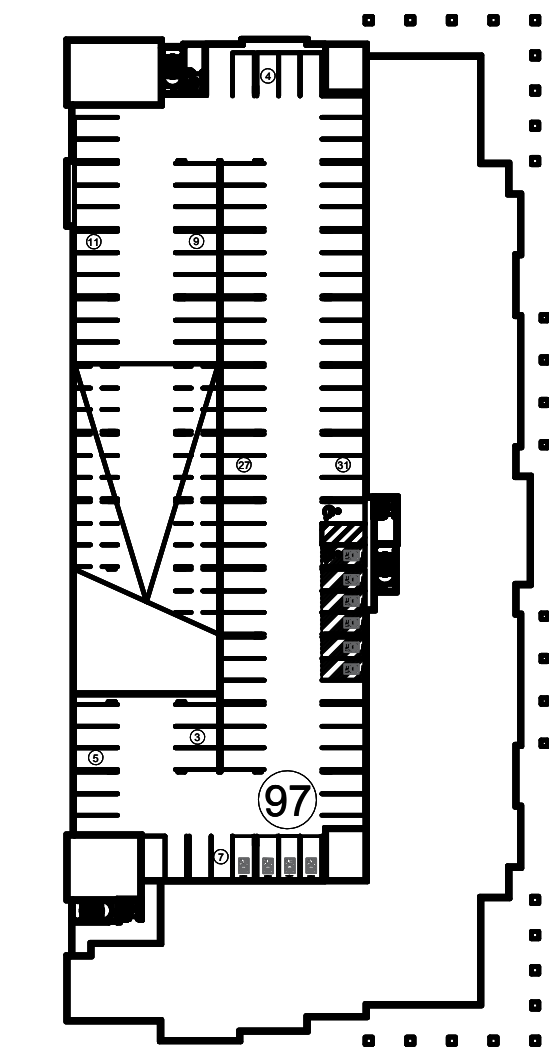

BUILDING A
GARAGE BASEMENT

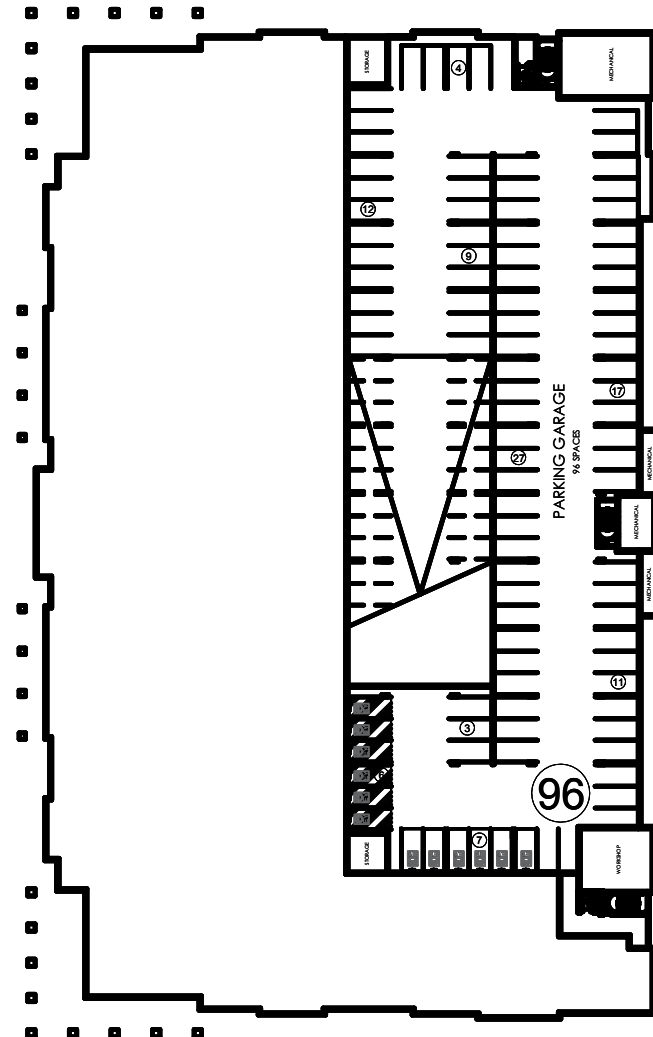

BUILDING B
GARAGE BASEMENT

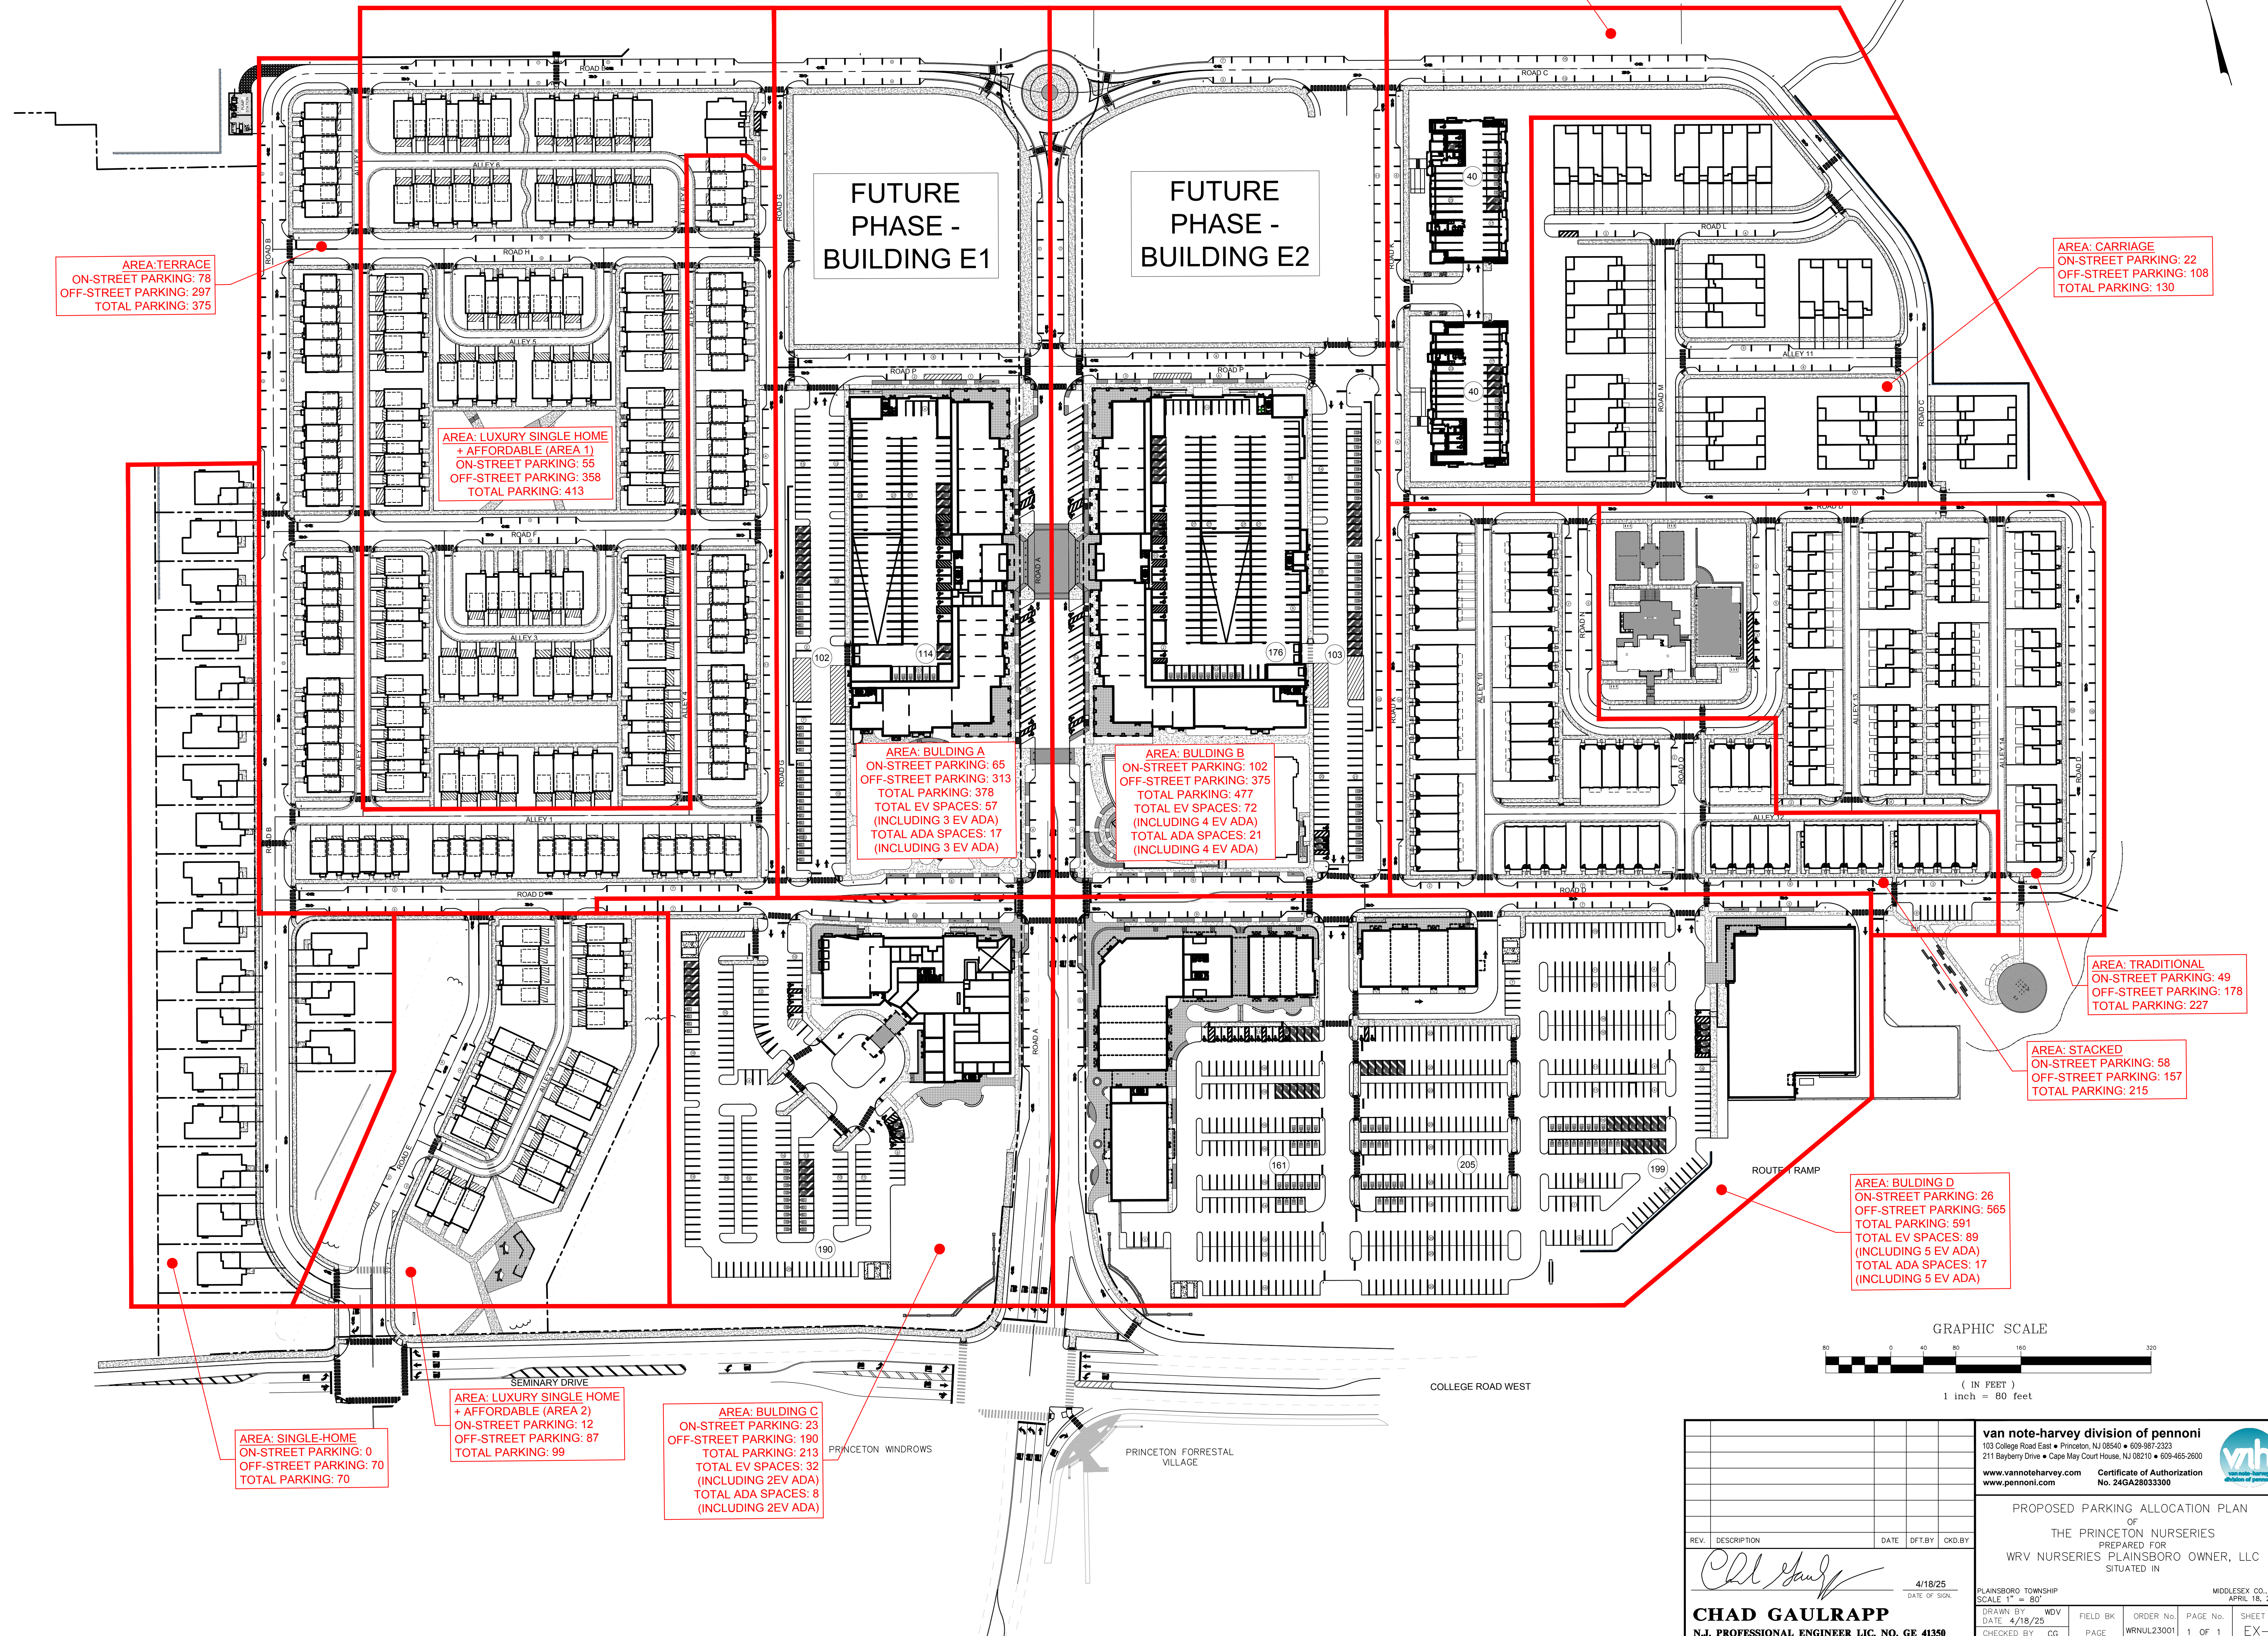

van note-harvey division of pennoni 103 College Road East • Princeton, NJ 08540 • 609-987-2323 211 Bayberry Drive • Cape May Court House, NJ 08210 • 609-465-2600 www.vannoteharvey.com www.pennoni.com		Certificate of Authorization No. 24GA2803300			
PROPOSED PARKING ALLOCATION PLAN OF THE PRINCETON NURSERIES PREPARED FOR WRV NURSERIES PLAINSBORO OWNER, LLC SITUATED IN					
REV.	DESCRIPTION	DATE	DFI BY	CKD BY	
CHAD GAULRAPP		4/18/25			
DATE OF SIGN.					
DRAWN BY: NDV		DATE: 4/18/25	CHECKED BY: CG	DATE: 4/18/25	
N.J. PROFESSIONAL ENGINEER LIC. NO. GE 41350		FIELD BK:	ORDER NO:	PAGE NO:	SHEET NO:
		PAGE:	WRNUL23001	1 OF 1	EX-1