


FUTURE
PHASE -
BUILDING E1


SEE SHEET CS1002

RESERVED
PARKING
UNIT
##

RESERVED PARKING SIGN DETAIL
NOTE: EACH PARKING SPACE DEDICATED TO AN
AFFORDABLE UNIT SHALL HAVE A RESERVED
PARKING SIGN

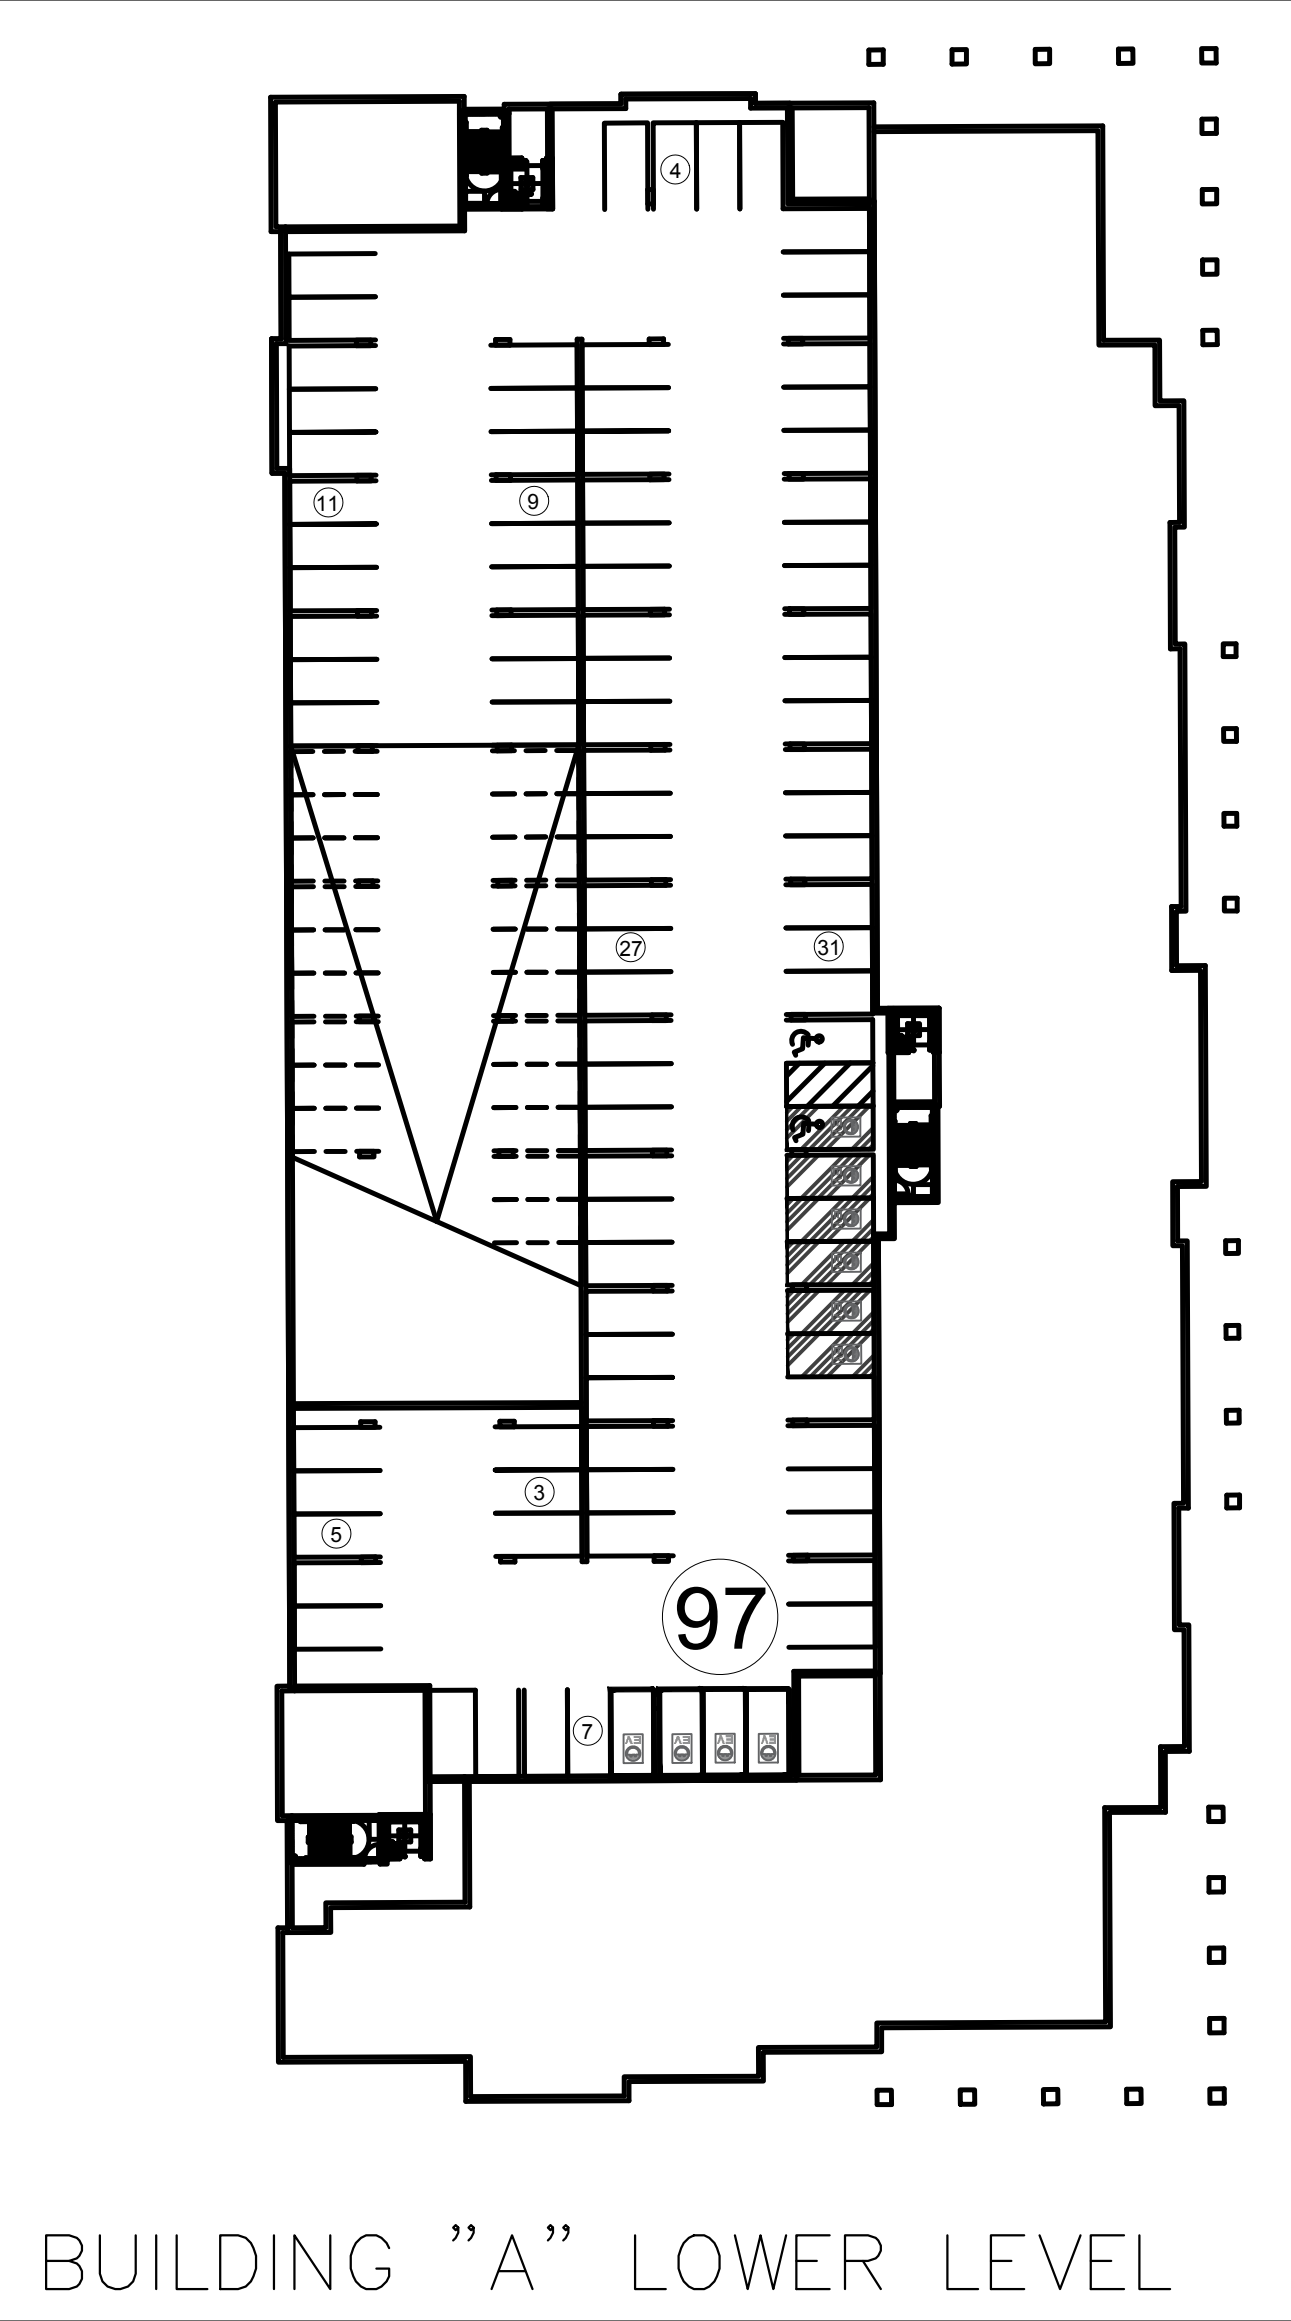

BUILDING "A" LOWER LEVEL

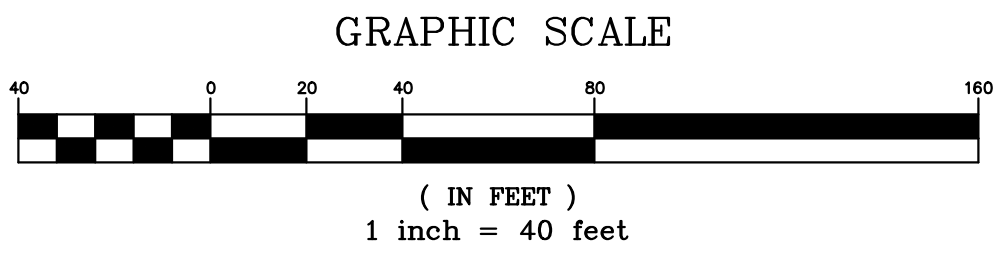


SEE SHEET CS1003

EV SPACE LEGEND

- FULL EV SPACE
- MAKE READY EV SPACE

PAVEMENT LEGEND

- HEAVY DUTY PAVEMENT
- INTERNAL ROAD/DRIVE SECTION
- PARKING SPACE PAVEMENT SECTION
- PEDESTRIAN WALKWAY/SIDEWALK
- POROUS PAVEMENT

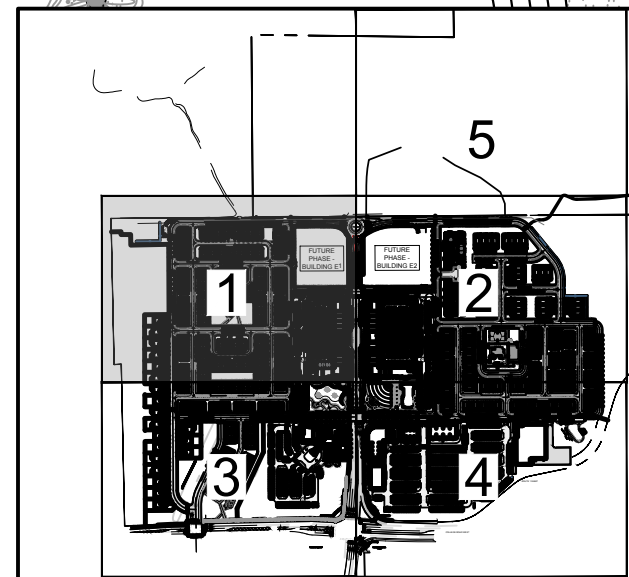

SHEET KEY MAP

4	REV. PER CLIENT COMMENTS	12/13/24		
3	REV. FOR PERMIT RESUBMISSION	11/8/24		
2	PER TOWNSHIP REVIEW	9/27/24		
1	PER CLIENT REVISIONS	7/19/24		
REV.	DESCRIPTION	DATE	DFL BY	CKD BY
CHAD GAULRAPP				
N.J. PROFESSIONAL ENGINEER LIC. NO. GE 41350				

van note-harvey division of pennoni

103 College Road East • Princeton, NJ 08540 • 609-987-2323

211 Bayberry Drive • Cape May Court House, NJ 08210 • 609-465-2600

www.vannoteharvey.com

Certificate of Authorization
No. 24GA2803300

AFFORDABLE HOUSING PARKING ALLOCATION

OF
THE PRINCETON NURSERIES

PREPARED FOR
WRV NURSERIES PLAINSBORO OWNER, LLC

SITUATED IN

PLAINSBORO TOWNSHIP
SCALE: 1" = 40'

DRAWN BY: INDV
DATE: 12/13/24

CHECKED BY: CG
DATE: 12/13/24

MIDDLESEX CO., N.J.
DECEMBER 13, 2024

PAGE No. 1 OF 3

SHEET No. 1

SEE SHEET CS1004

BUILDING "B" LOWER LEVEL

RESERVED PARKING SIGN DETAIL
NOTE: EACH PARKING SPACE DEDICATED TO AN AFFORDABLE UNIT SHALL HAVE A RESERVED PARKING SIGN

van note-harvey division of pennoni
103 College Road East • Princeton, NJ 08540 • 609-987-2323
211 Bayberry Drive • Cape May Court House, NJ 08210 • 609-465-2600

www.vannoteharvey.com Certificate of Authorization
www.pennoni.com No. 24GA28033300

AFFORDABLE HOUSING PARKING ALLOCATION
OF
THE PRINCETON NURSERIES
PREPARED FOR
WRV NURSERIES PLAINSBORO OWNER, LLC
SITUATED IN

PLAINSBORO TOWNSHIP SCALE 1" = 40'		MIDDLESEX CO., N.J. DECEMBER 13, 2024			
DRAWN BY WDV DATE 12/13/24	FIELD BK	ORDER No.	PAGE No.	SHEET No.	
CHECKED BY CG	PAGE	WRNUL23001	2 OF 3	2	

CHAD GAULRAPP
N.J. PROFESSIONAL ENGINEER LIC. NO. GE 41350

SHEET KEY MAP

U:\ACCOUNTS\WRNUL\WRNUL23001 - WRV PRINCETON NURSERY - PLAINSBORO\DESIGN_SHEETS\CS1002-1005.DWG

PAVEMENT LEGEND

 HEAVY DUTY PAVEMENT
 INTERNAL ROAD/DRIVE SECTION
 PARKING SPACE PAVEMENT SECTION
 PEDESTRIAN WALKWAY/SIDEWALK
 POROUS PAVEMENT

 FULL EV SPACE

 MAKE READY EV SPACE

GRAPHIC SCALE

(IN FEET)
1 inch = 40 feet

van note-harvey division of pennoni
 103 College Road East • Princeton, NJ 08540 • 609-987-2323
 211 Bayberry Drive • Cape May Court House, NJ 08210 • 609-465-2600

www.vannoteharvey.com Certificate of Authorization
 No. 24GA2893390
www.pennonj.com


AFFORDABLE HOUSING PARKING ALLOCATION
OF
THE PRINCETON NURSERIES
PREPARED FOR
WRV NURSERIES PLAINSBORO OWNER, LLC
SITUATED IN

PLAINSBORO TOWNSHIP SCALE 1" = 40'		MIDDLESEX CO., N.J. DECEMBER 13, 2024			
DRAWN BY WDV DATE 12/13/24	FIELD BK	ORDER No.	PAGE No.	SHEET No.	
CHECKED BY CG	PAGE	WRNUL23001	2 OF 3	2	

CHAD GAULRAPP
N.J. PROFESSIONAL ENGINEER LIC. NO. GE 41350

SHEET KEY MAP

U:\ACCOUNTS\WRNUL\WRNUL23001 - WRV PRINCETON NURSERY - PLAINSBORO\DESIGN_SHEETS\CS1002-1005.DWG

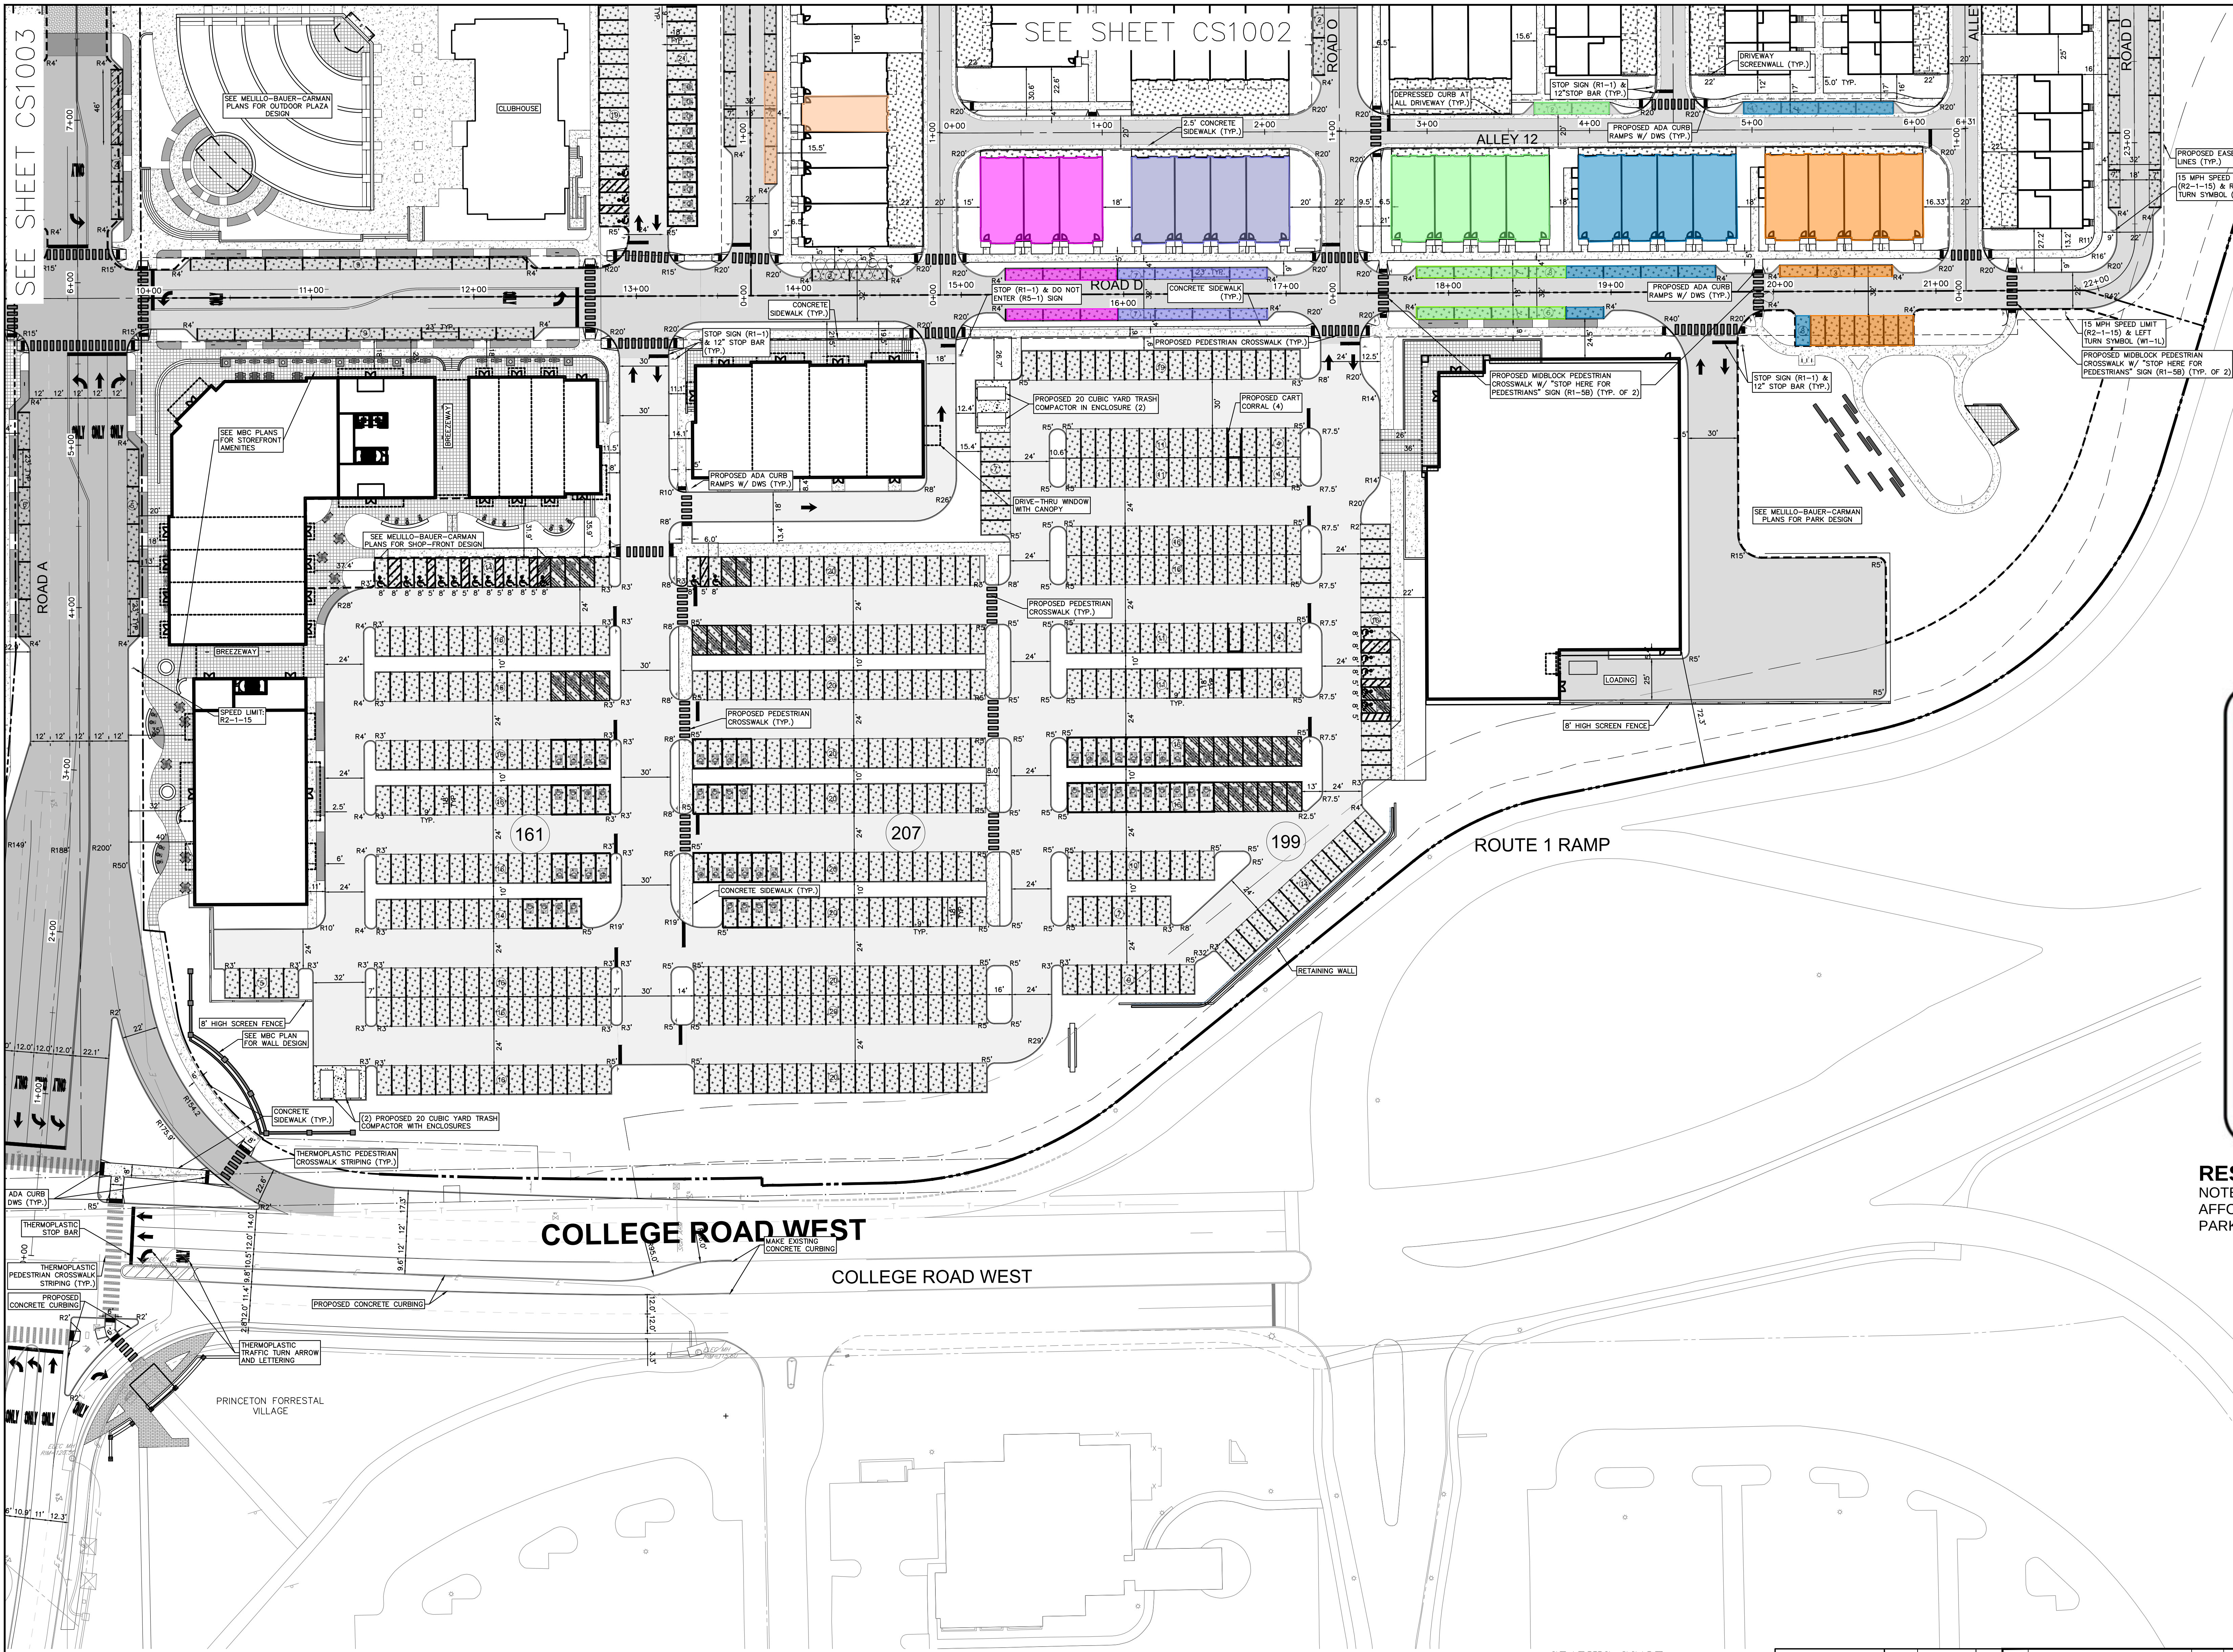



RESERVED PARKING SIGN DETAIL
NOTE: EACH PARKING SPACE DEDICATED TO AN AFFORDABLE UNIT SHALL HAVE A RESERVED PARKING SIGN

EV SPACE LEGEND

- FULL EV SPACE
- MAKE READY EV SPACE

PAVEMENT LEGEND

- HEAVY DUTY PAVEMENT
- INTERNAL ROAD/DRIVE SECTION
- PARKING SPACE PAVEMENT SECTION
- PEDESTRIAN WALKWAY/SIDEWALK
- POROUS PAVEMENT

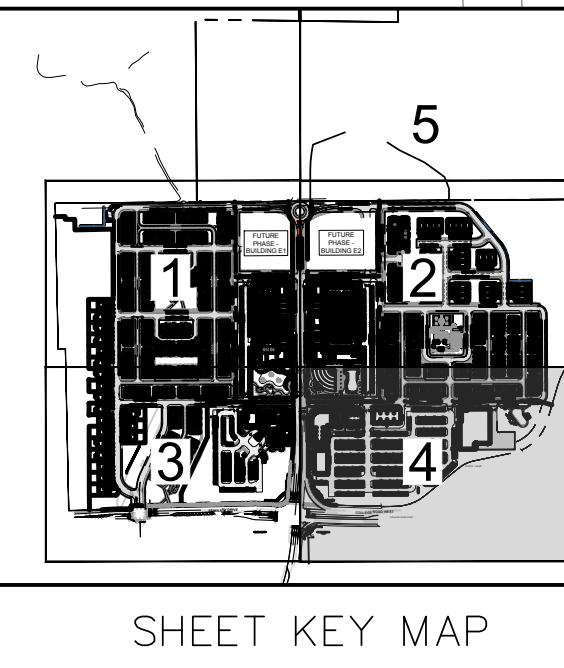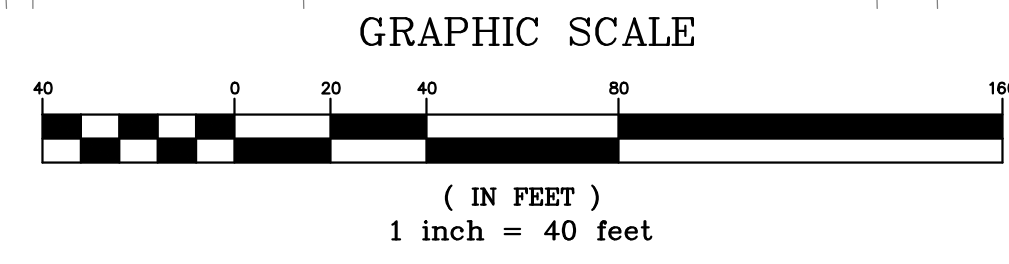

van note-harvey division of pennoni 103 College Road East • Princeton, NJ 08540 • 609-987-2323 211 Bayberry Drive • Cape May Court House, NJ 08210 • 609-465-2600 www.vannoteharvey.com www.pennoni.com				Certificate of Authorization No. 24GA2803300			
REV. DESCRIPTION				DATE			
DATE OF SIGN				12/13/24			
DRAWN BY: <i>CHAD GAULRAPP</i>				DATE: 12/13/24			
CHECKED BY: <i>CHAD GAULRAPP</i>				DATE: 12/13/24			
N.J. PROFESSIONAL ENGINEER LIC. NO. GE 41350				FIELD BK. ORDER No. WRNUL23001			
PLANSBORO TOWNSHIP SCALE: 1" = 40'				PAGE No. 3 OF 3			
MIDDLESEX CO., N.J. DECEMBER 13, 2024				SHEET No. 3			