


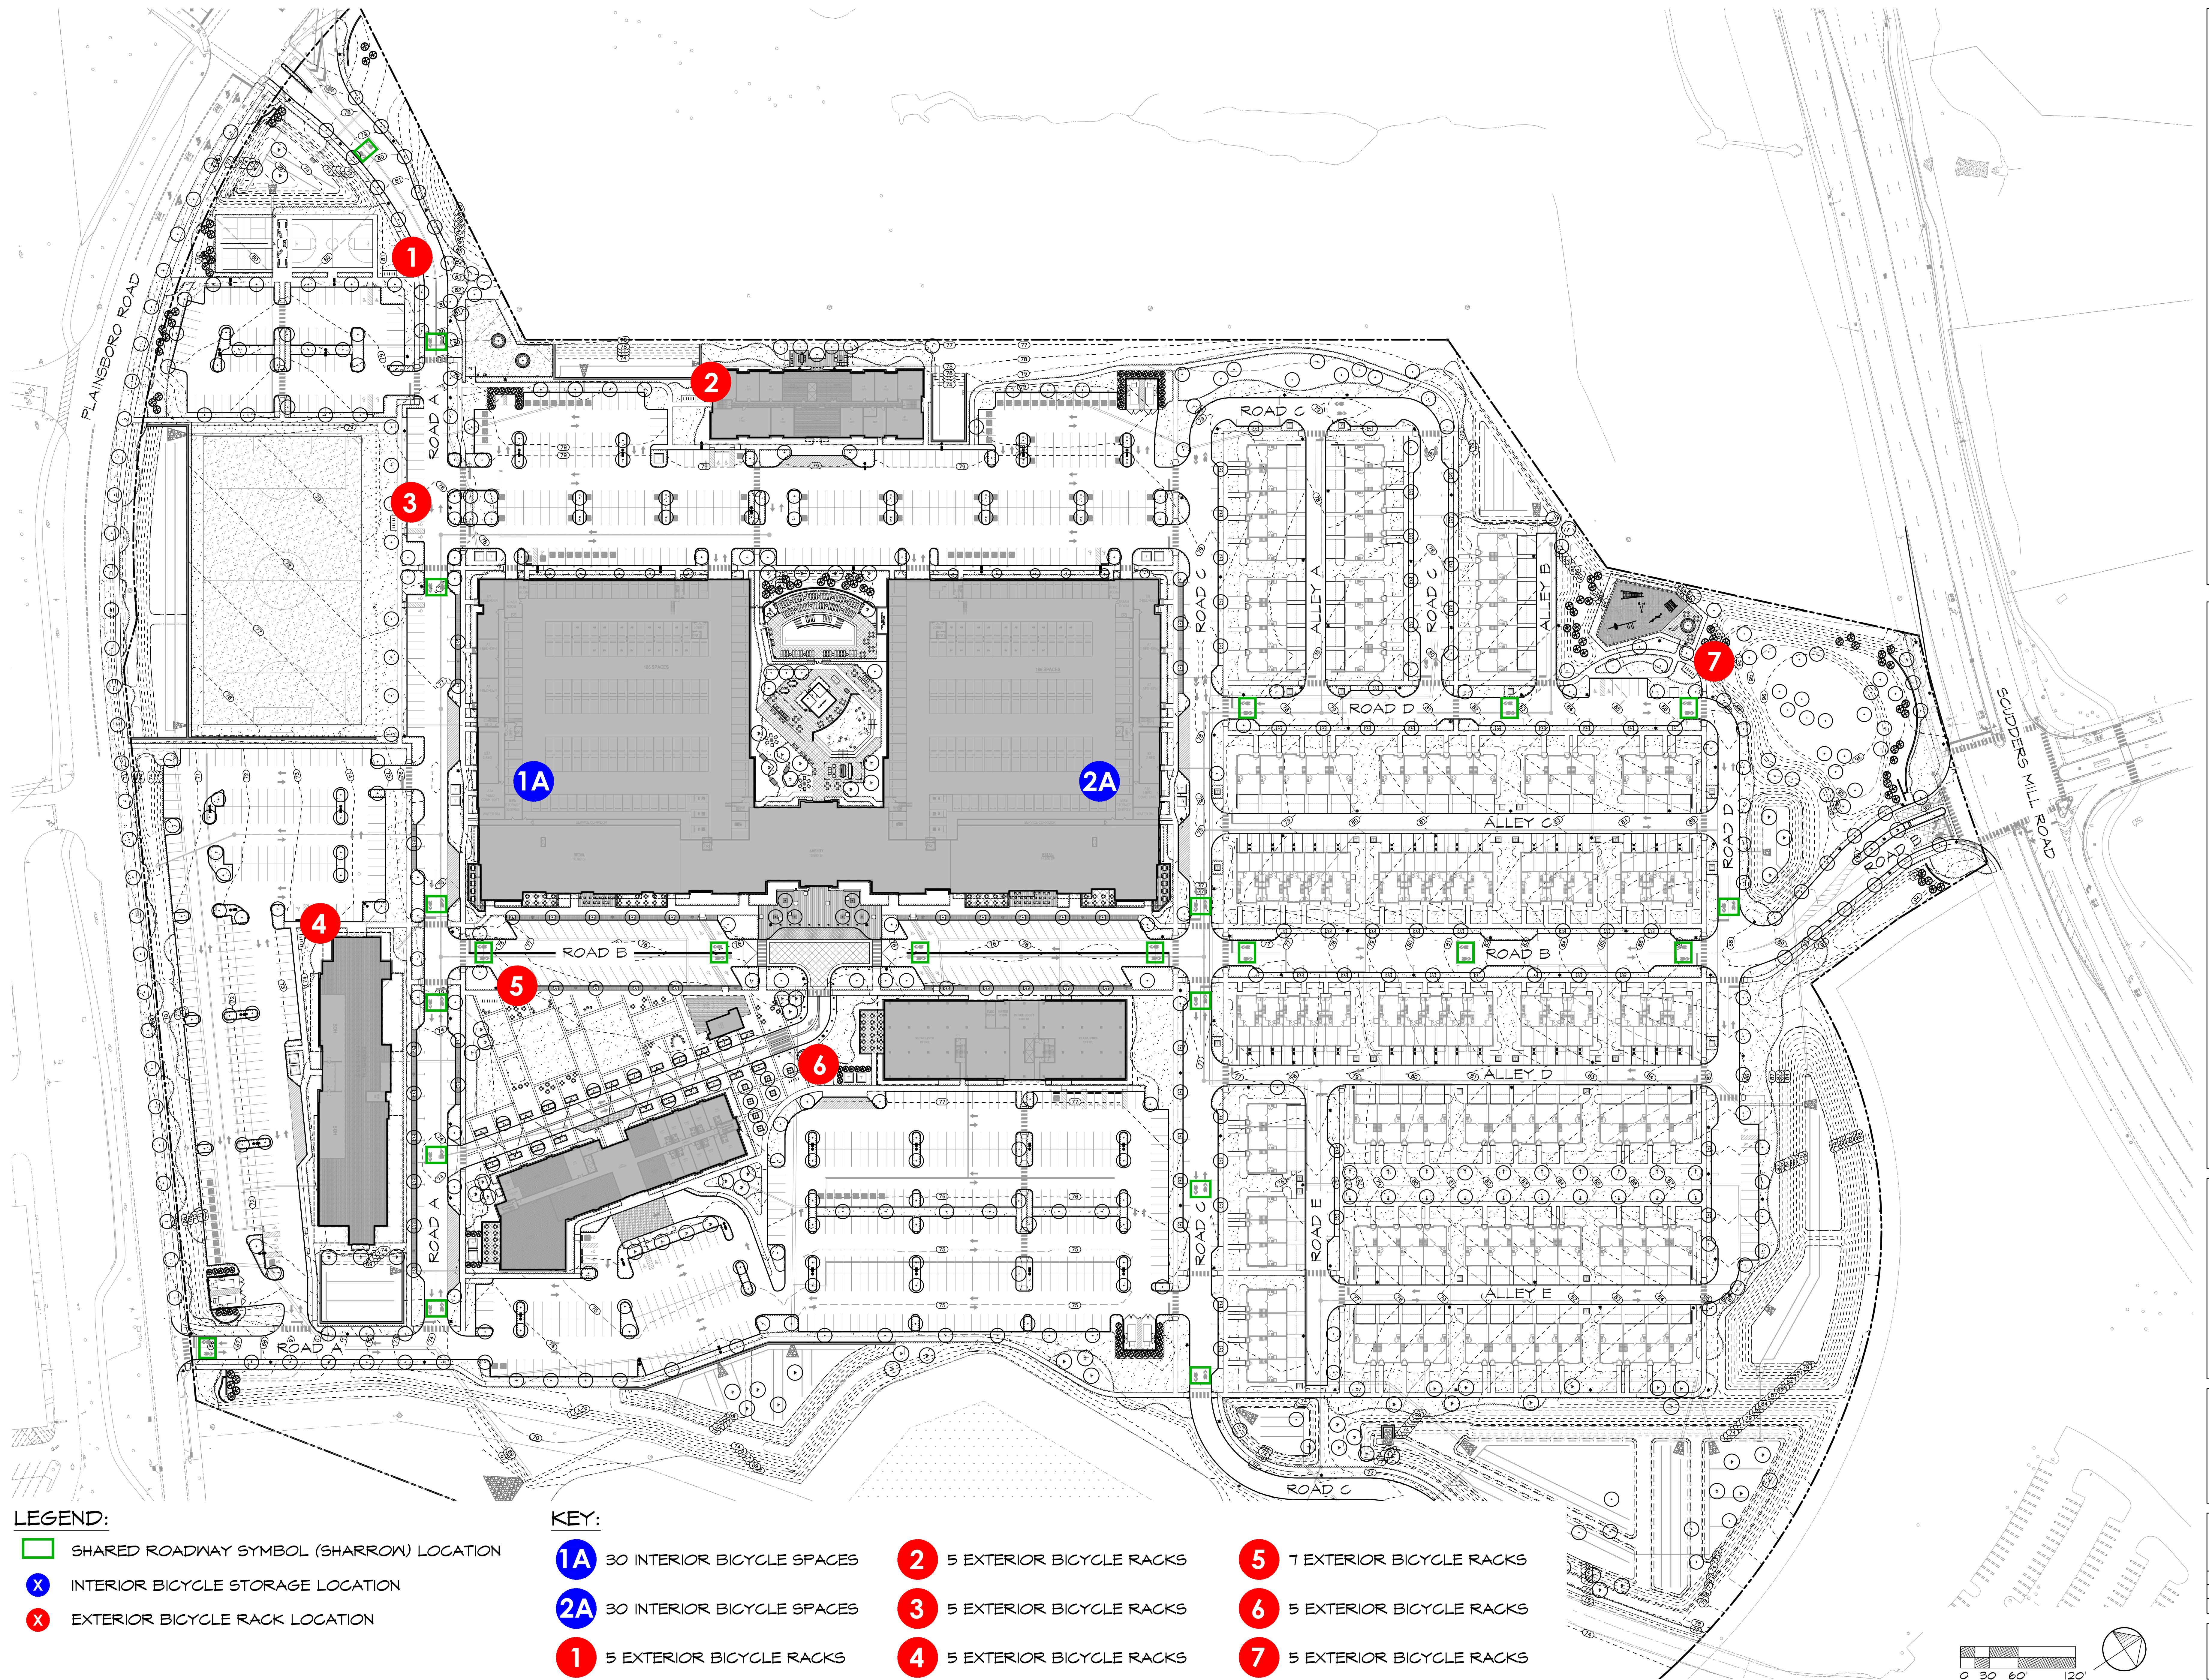

LEGEND:

- SHARED ROADWAY SYMBOL (SHARROW) LOCATION
- INTERIOR BICYCLE STORAGE LOCATION
- EXTERIOR BICYCLE RACK LOCATION

KEY:

- | | | |
|-------------------------------|----------------------------|----------------------------|
| 1A 30 INTERIOR BICYCLE SPACES | 2 5 EXTERIOR BICYCLE RACKS | 5 7 EXTERIOR BICYCLE RACKS |
| 2A 30 INTERIOR BICYCLE SPACES | 3 5 EXTERIOR BICYCLE RACKS | 6 5 EXTERIOR BICYCLE RACKS |
| 1 5 EXTERIOR BICYCLE RACKS | 4 5 EXTERIOR BICYCLE RACKS | 7 5 EXTERIOR BICYCLE RACKS |